


1 3D VIEW  
 LEVEL 5A TERRACE INTERNAL VIEW

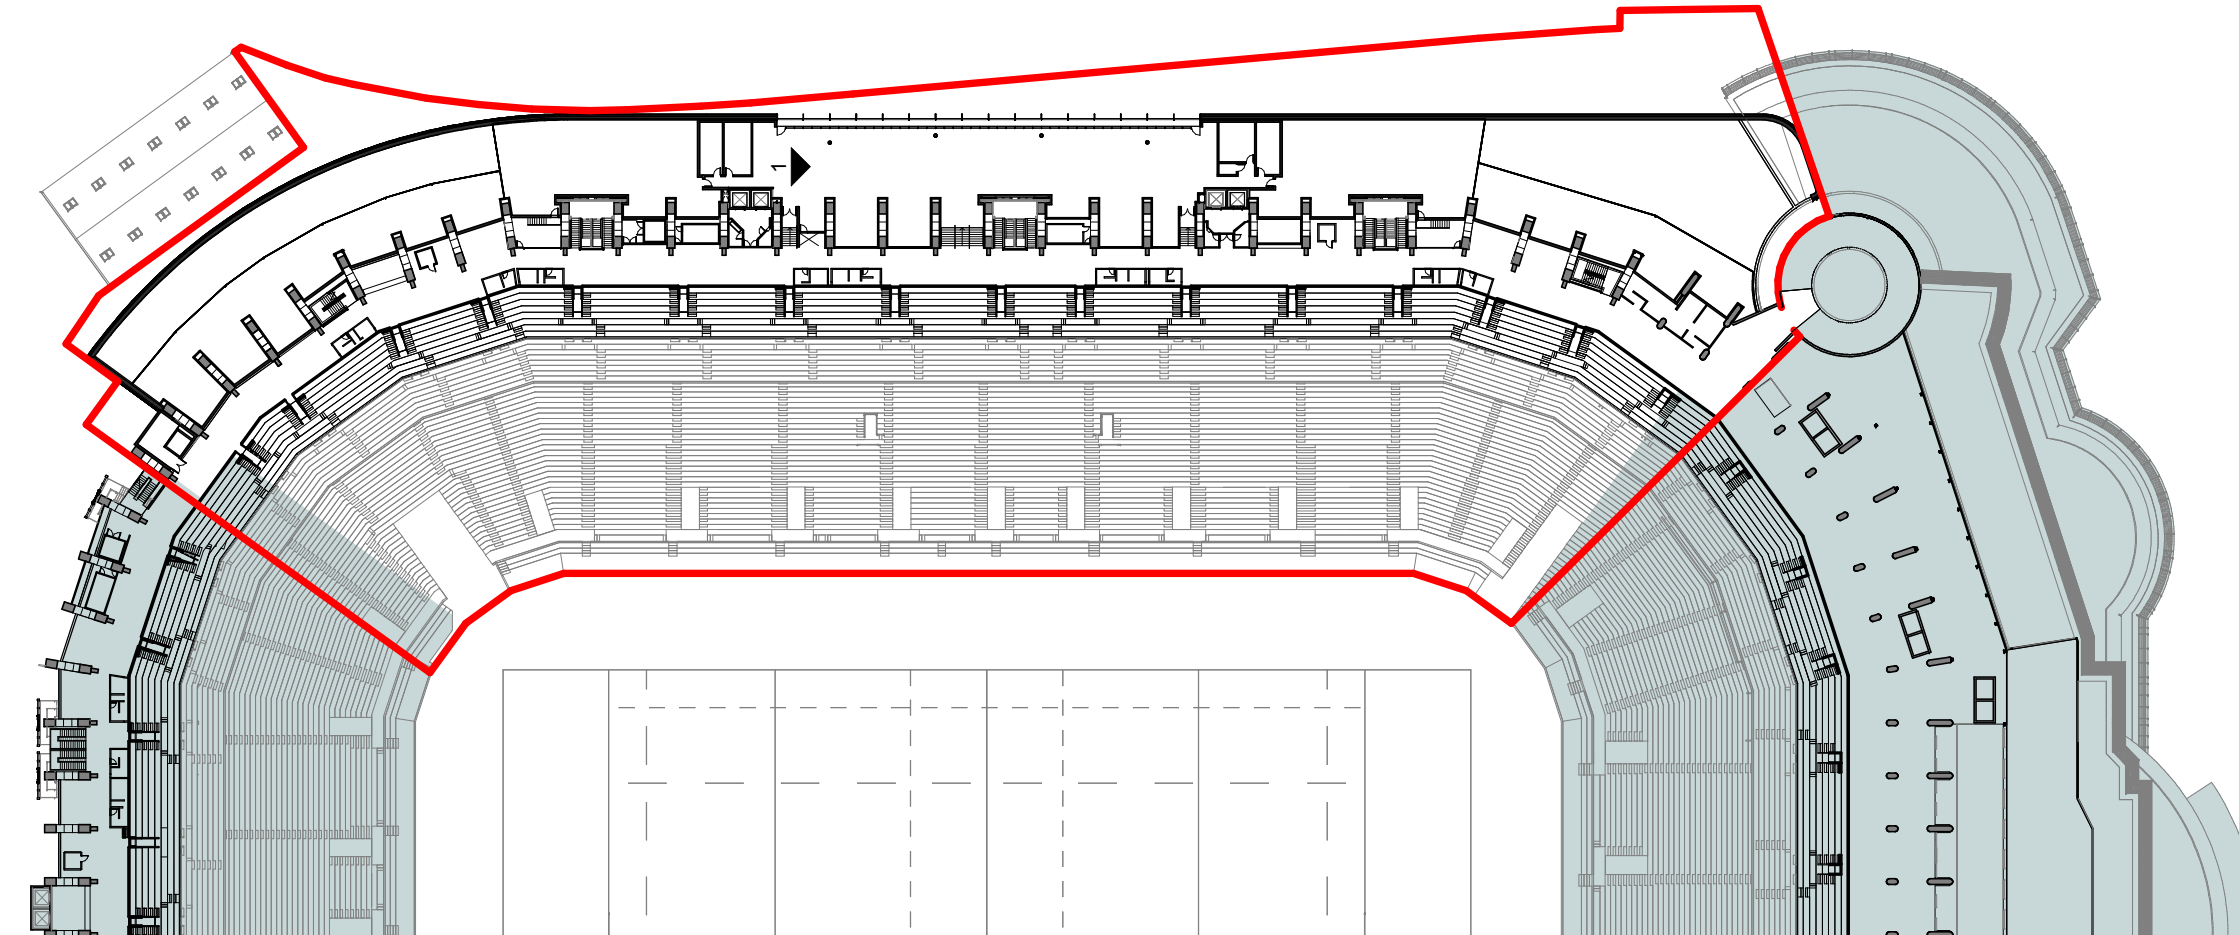

2 PLAN  
 LEVEL 5A - KEY  
 1 : 1000

**PLANNING**  
 Client  
 RFU  
 Project  
**TWICKENHAM STADIUM  
 EAST STAND EXTENSION**  
 Drawing title  
**VISUALISATION WITHIN LEVEL 5A  
 TERRACE**

**KSS** Scale at A1  
 1 : 1000  
 File ref  
 East Stand Extension

London 1 James Street London W1U 1DR T+44(0)20 7907 2222 F+44(0)20 7907 2299	Sevenoaks 7 Blighs Walk Sevenoaks TN13 1DB T+44(0)20 7907 2222 F+44(0)1732 467 841	KI 22.07.16	Checked by PY	Date checked 22.07.16
--	--	----------------	------------------	--------------------------

Project number 15735	Drawing number 6007	Revision P01
-------------------------	------------------------	-----------------