


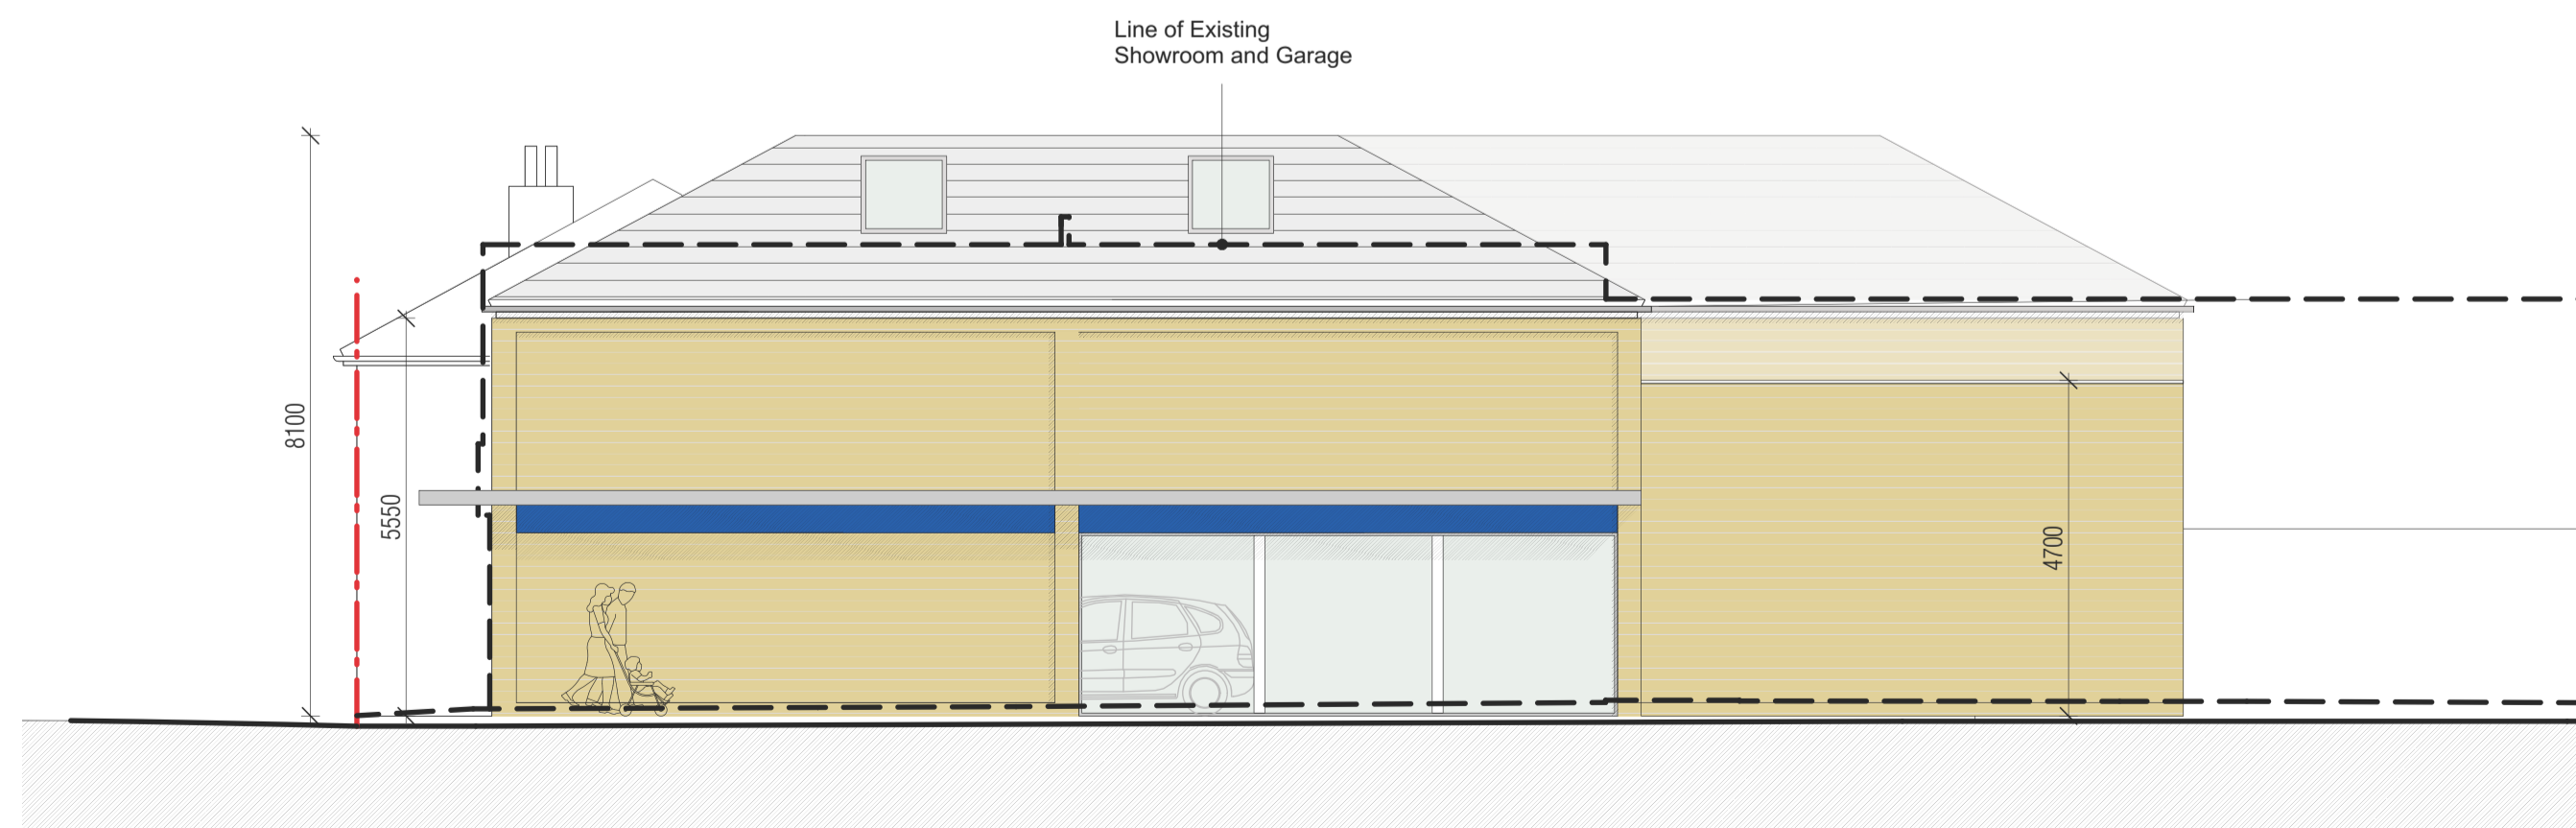


STATION ROAD STREET ELEVATION
1:100



SOUTH ELEVATION
1:100



WEST ELEVATION
1:100

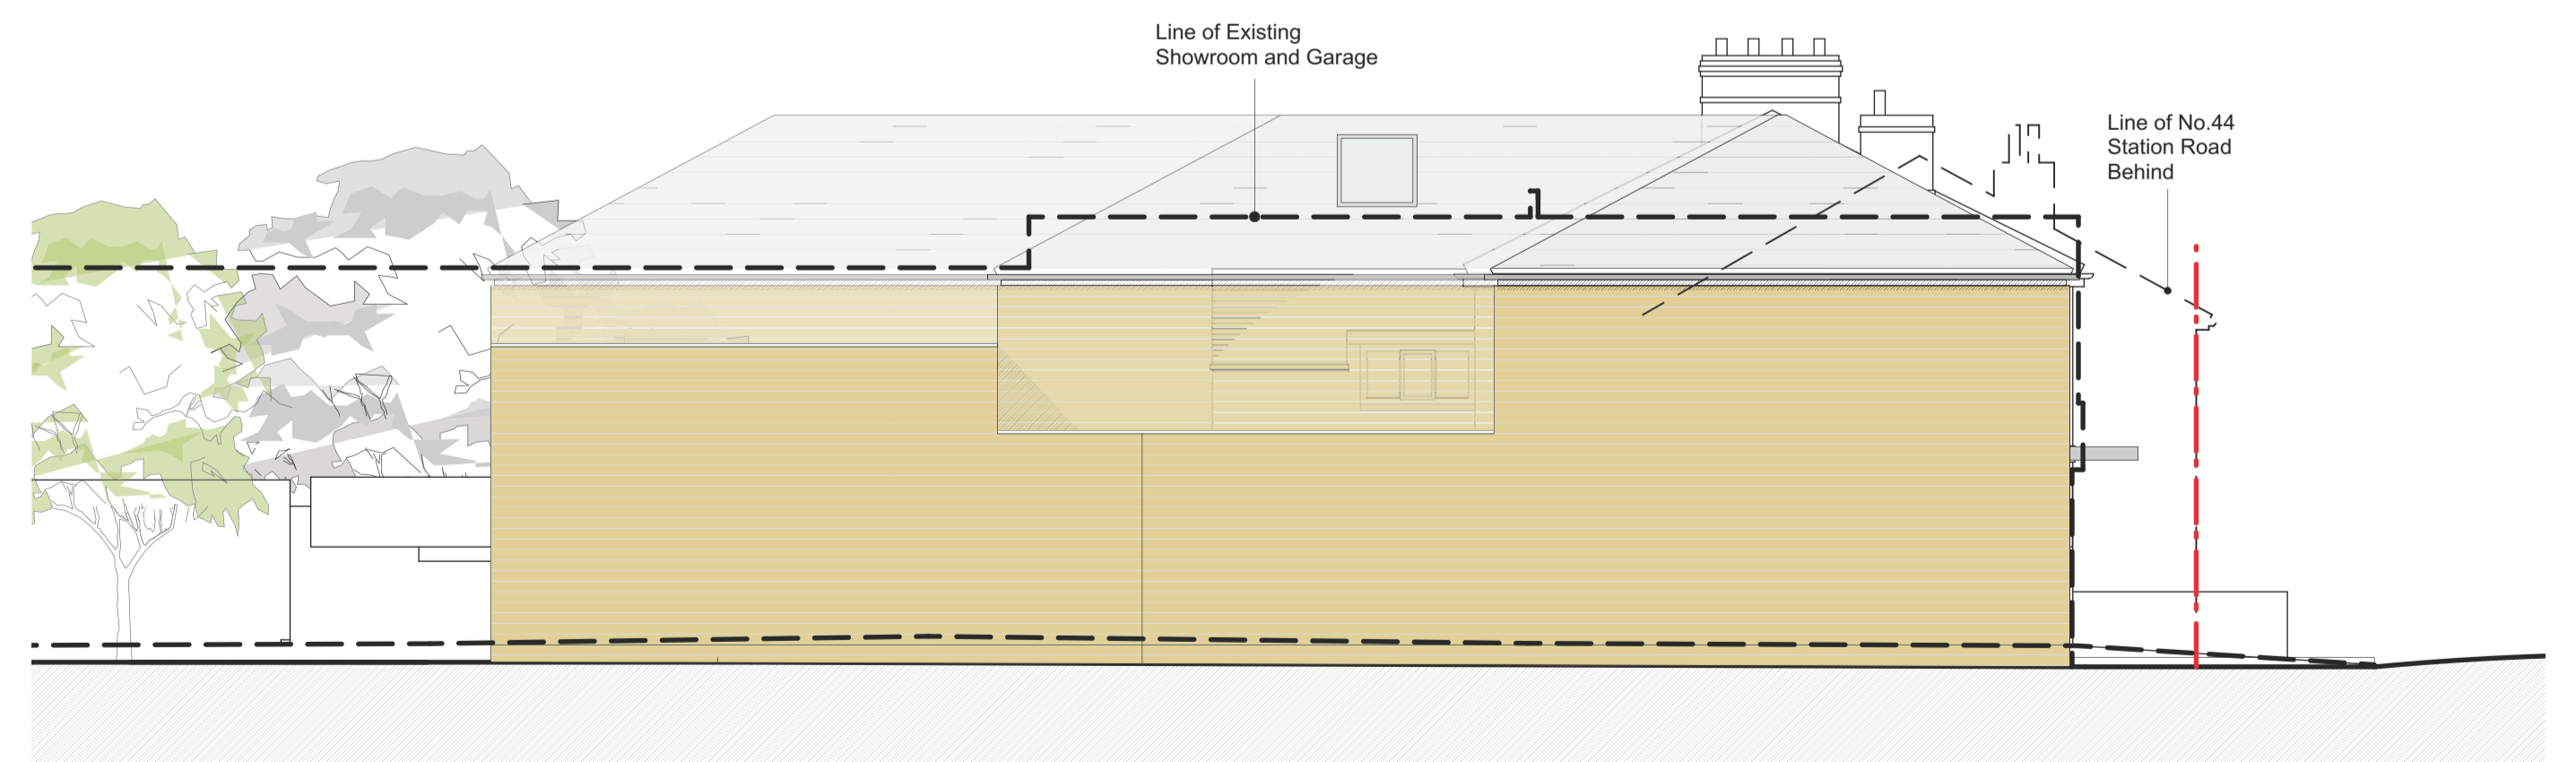

EAST ELEVATION
1:100

