


T:\30000_projects\30713 Richmond Education and Enterprise Campus\ACAD\040 - 042.dwg

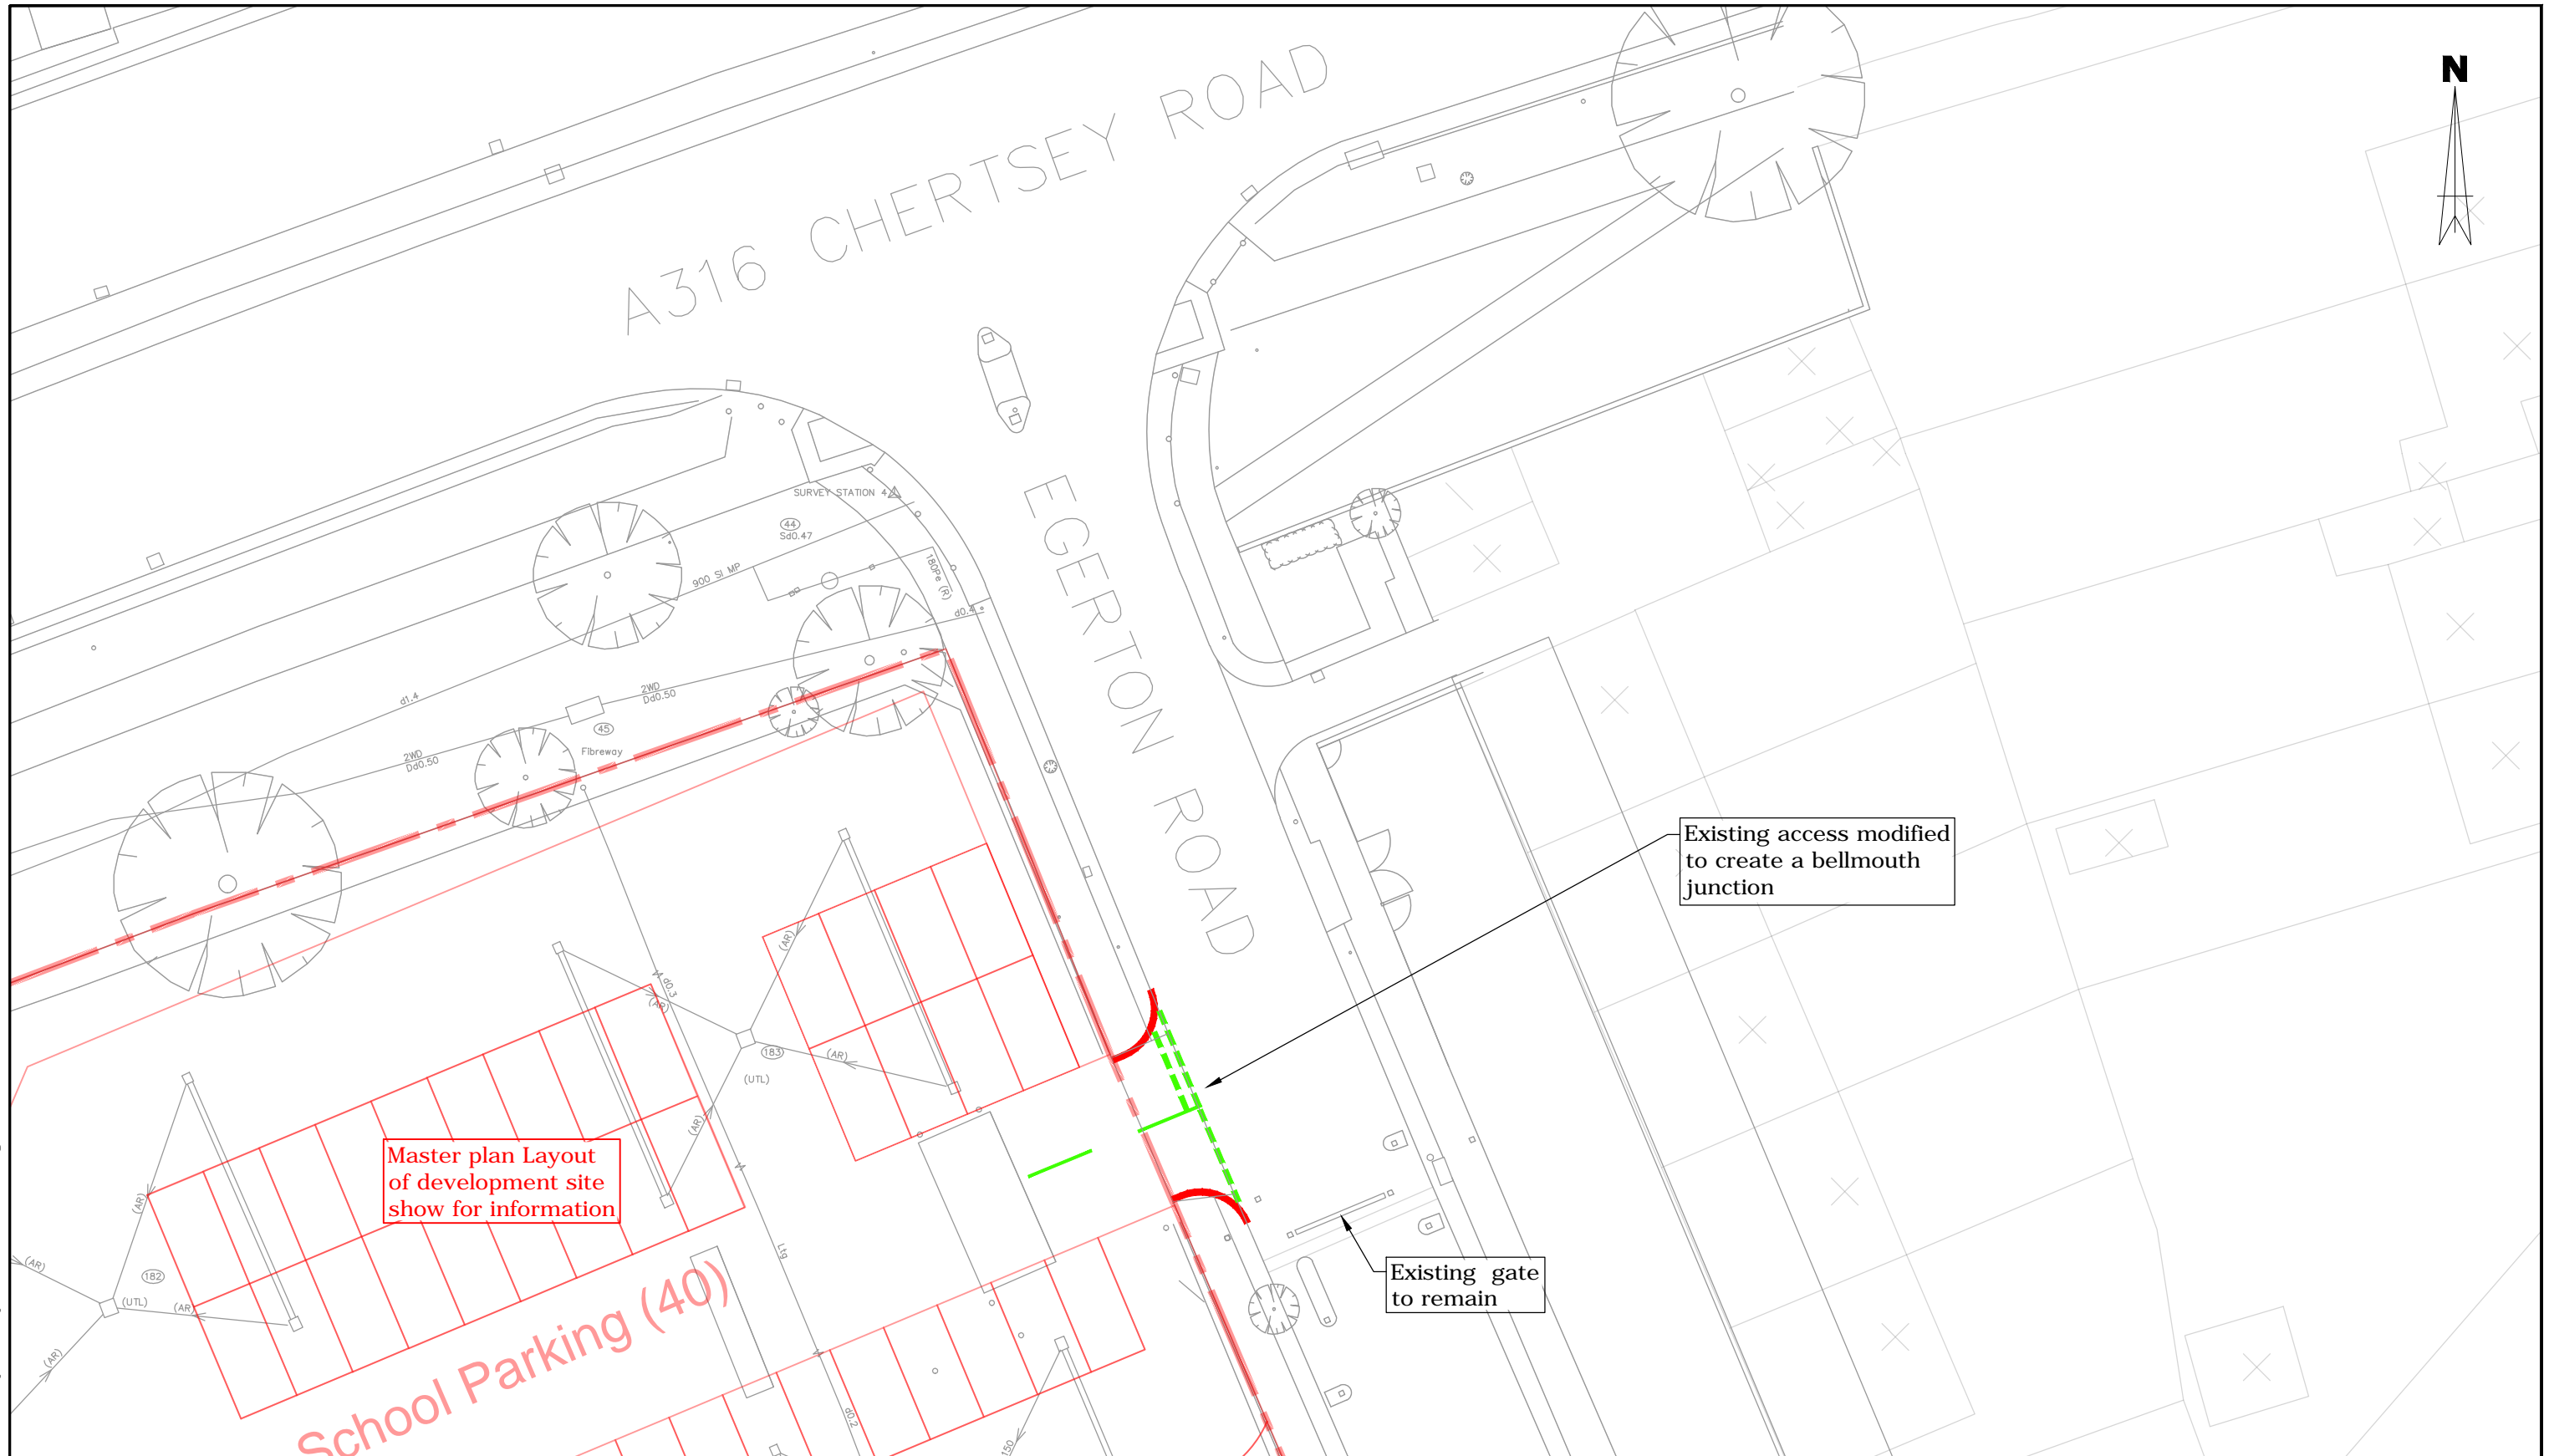

Master plan Layout of development site show for information

Existing access modified to create a bellmouth junction

Existing gate to remain

School Parking (40)

Cycles

RICHMOND EDUCATION AND ENTERPRISE CAMPUS
 Secondary school access on Egerton Road

TRANSPORT PLANNING PRACTICE

70 Cowcross Street
London, EC1M 6EL

t: 020 7608 0008
w: www.tppweb.co.uk



This drawing has been prepared for planning purposes and should not be used for construction.

Based on drawing number 150515_Illustrative Masterplan. TPP REF - IN_62.
& drawing number 07404-01D Topo. TPP REF - In_11

SCALE @ A3 1:250
 0 2.5 5m

DATE 11/06/15

DRAWN BY LD

CHECKED CR

DRAWING NUMBER 30713/AC/040

REV -

BASED ON ORDNANCE SURVEY MAPPING AND REPRODUCED BY TRANSPORT PLANNING PRACTICE WITH THE PERMISSION OF THE CONTROLLER OF HMSO © CROWN COPYRIGHT