


T:\30000_projects\30713 Richmond Education and Enterprise Campus\ACAD\040 - 042.dwg

Master plan Layout of development site show for information

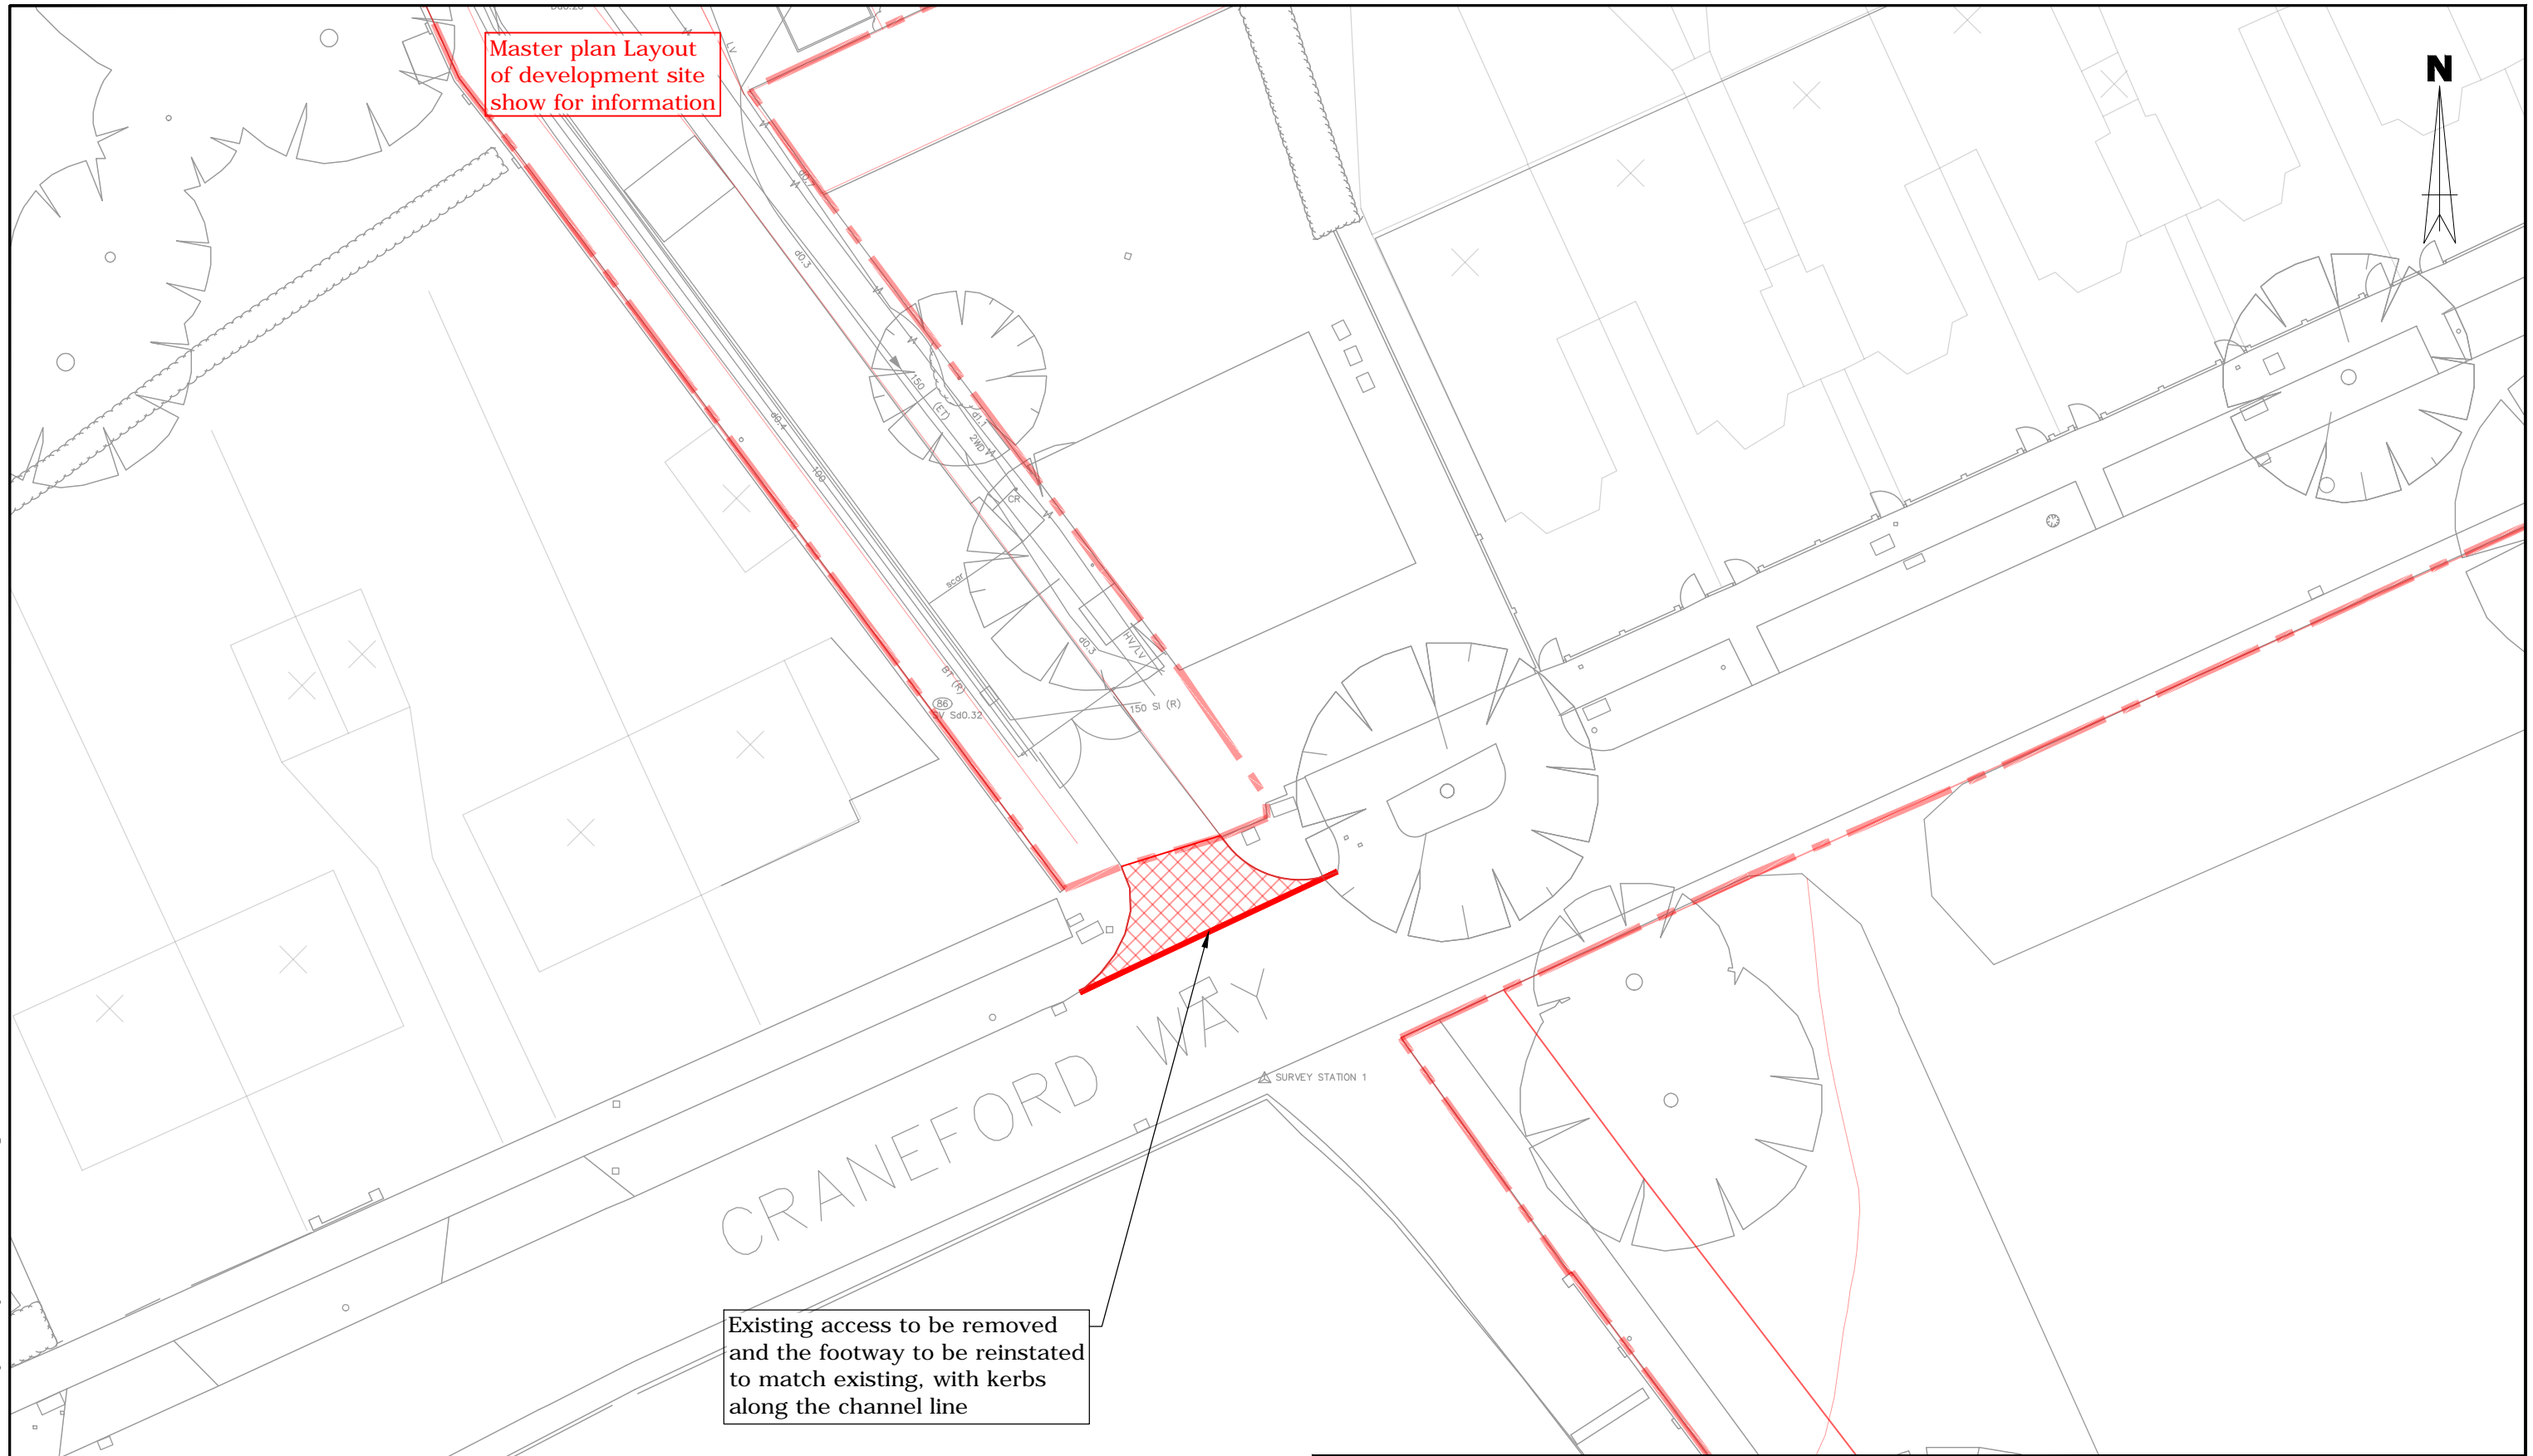

Existing access to be removed and the footway to be reinstated to match existing, with kerbs along the channel line

This drawing has been prepared for planning purposes and should not be used for construction.

Based on drawing number 150515_Illustrative Masterplan. TPP REF - IN_62. & drawing number 07404-01D Topo. TPP REF - In_11

BASED ON ORDNANCE SURVEY MAPPING AND REPRODUCED BY TRANSPORT PLANNING PRACTICE WITH THE PERMISSION OF THE CONTROLLER OF HMSO © CROWN COPYRIGHT

RICHMOND EDUCATION AND ENTERPRISE CAMPUS

Craneford Way access

SCALE @ A3 1:250
0 2.5 5m

DATE 11/06/15

DRAWN BY LD

CHECKED CR

TRANSPORT PLANNING PRACTICE

70 Cowcross Street
London, EC1M 6EL
t: 020 7608 0008
w: www.tppweb.co.uk



DRAWING NUMBER 30713/AC/042

REV -