


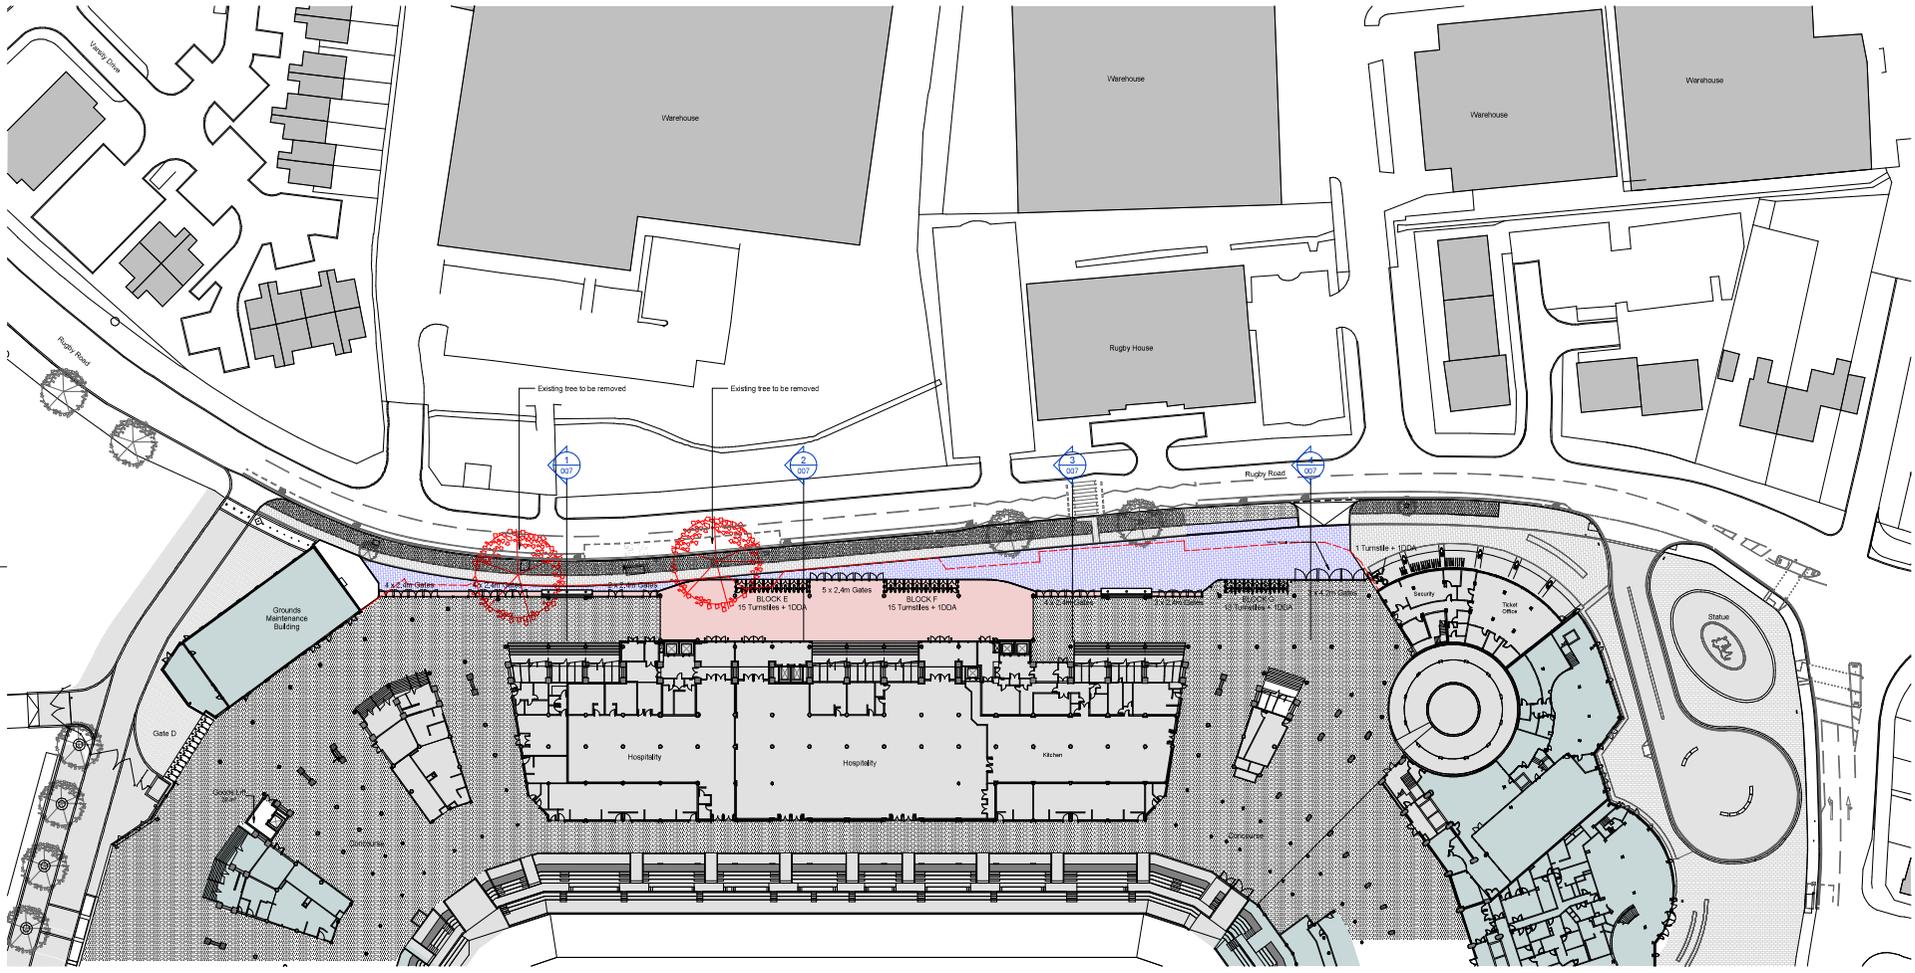

All rights reserved. All content is copyright under the Copyright, Designs and Patents Act 1988.  
 This is a technical drawing and not a photograph. All dimensions are in millimeters unless otherwise stated. All dimensions are to be taken from the drawing. All dimensions are in millimeters unless otherwise stated. All dimensions are to be taken from the drawing.


Revision	Date	Description	By	Check
A	10.06.16	Draft Issue to Planning Consultants	AE	PY
B	15.06.16	Draft Issue to Planning Consultants	AE	PY
C	17.06.16	Draft Issue to RFU	AE	PY



**NOTES**  
 To be read in conjunction with drawings 005-007.

- KEY**
- Existing fence & turnstile line
  - Tarmac
  - Existing concrete block paving (see image 1 drawing 006)
  - Proposed concrete block paving to match existing at south stand
  - Proposed small concrete block paving (similar to south stand, see image 2 drawing 006)
  - Resin bonded aggregate with integrated uplights (similar to south stand, see image 3 drawing 006)
- NOTE: PLEASE REFER TO DRAWING 007 FOR LANDSCAPE SECTIONS

- KEY**
- Development Boundary
  - Site Ownership Boundary
  - Area out of scope

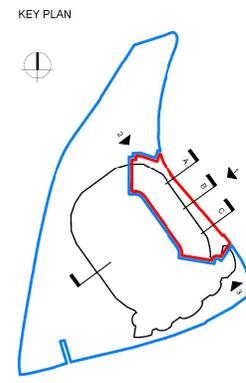

**PLANNING**  
 Date: \_\_\_\_\_  
 RFU  
 Project: \_\_\_\_\_

**TWICKENHAM STADIUM  
 EAST STAND EXTENSION**  
 Drawing title  
**PROPOSED EXTERNAL LANDSCAPING  
 L01 PLAN**







IMAGE 1 - EXISTING CONCRETE BLOCK PAVING AT SOUTH STAND  
 IMAGE 2 - EXISTING SMALL CONCRETE BLOCK PAVING AT SOUTH STAND  
 IMAGE 3 - EXISTING RESIN BONDED AGGREGATE AT SOUTH STAND

Scale	1:500
Author	ML
Drawn by	ML
Date drawn	10.06.16
Checked by	PY
Date checked	10.06.16



## **Appendix G**

### **Drawing M000168-TR-009 Rev A – Fire Tender Tracking into Site via Access Gate**

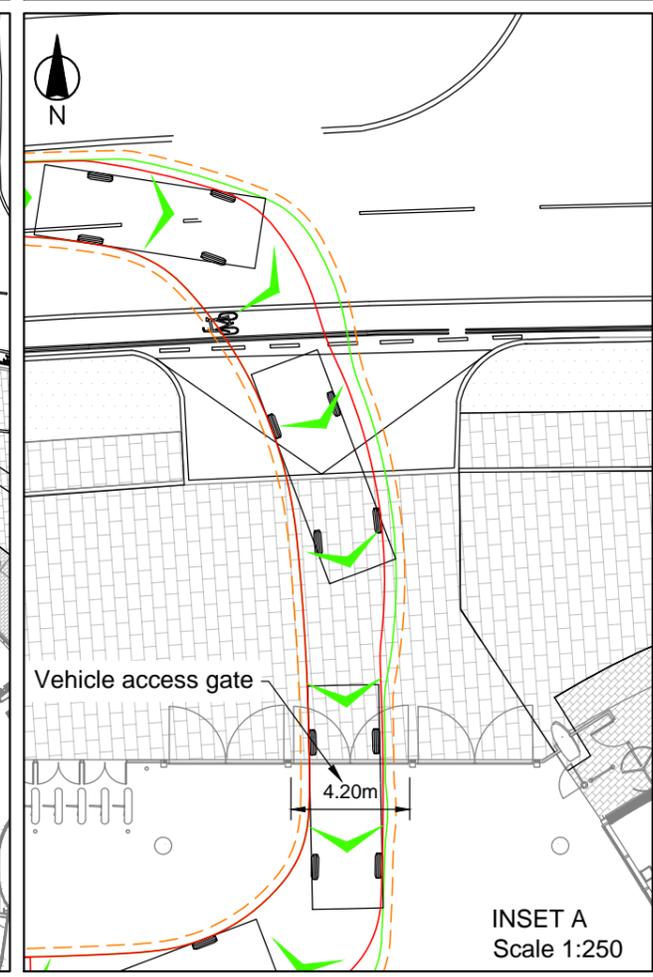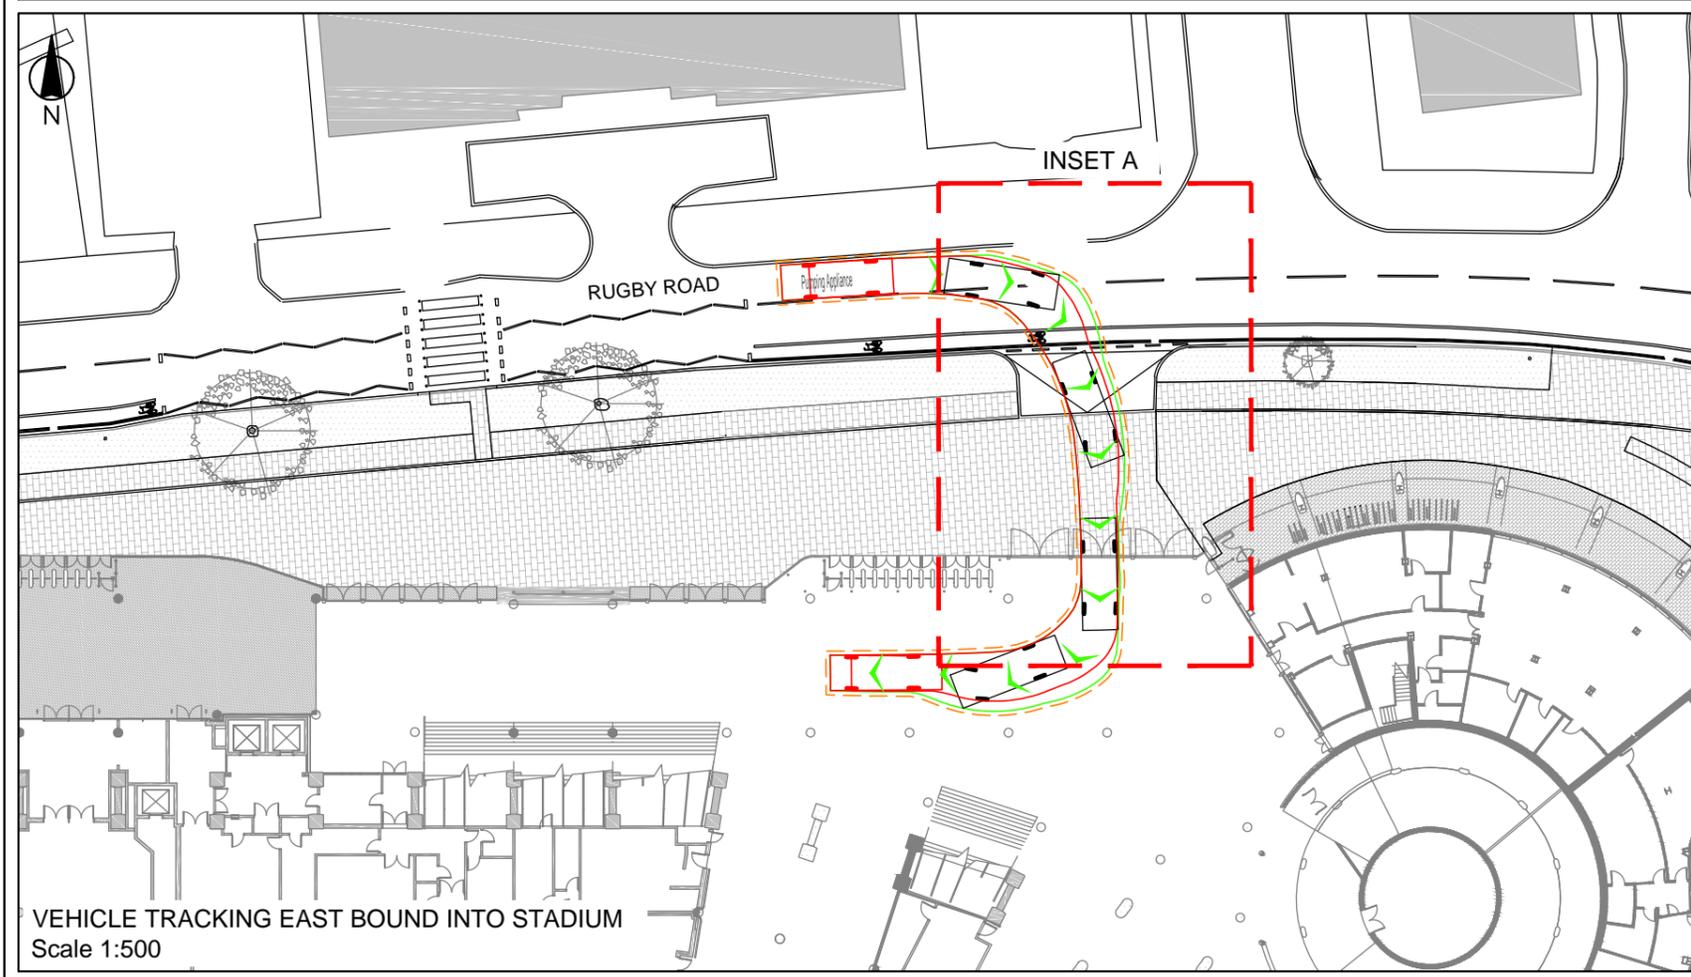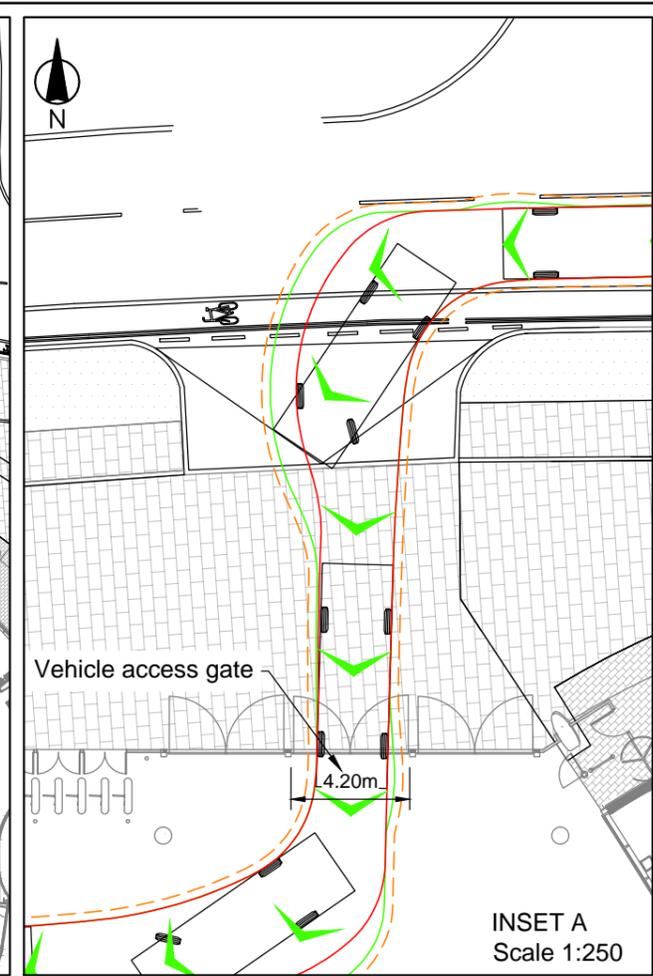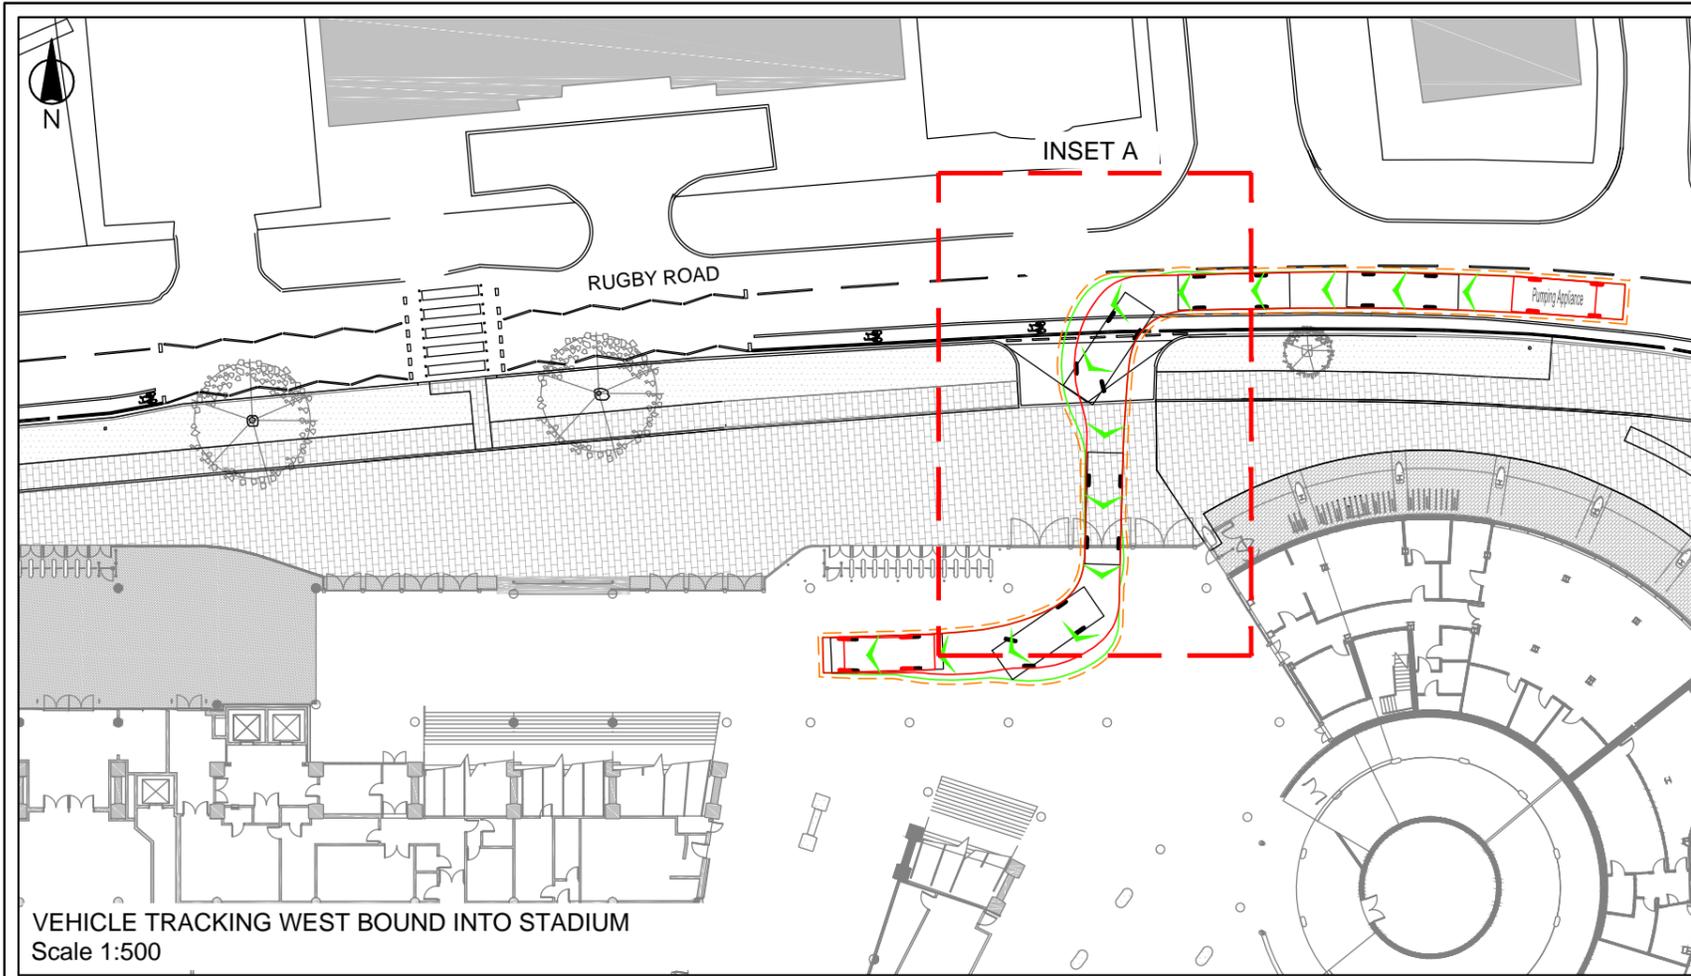

**NOTES**

1. Do not scale from this drawing, work to figured dimensions only
2. Dimensions are in Metres unless stated otherwise
3. This drawing should be read in conjunction with all other relevant drawings and specifications

**VEHICLE PROFILE**

Pumping Appliance  
Overall Length 7.900m  
Overall Width 2.500m  
Overall Body Height 3.300m  
Min Body Ground Clearance 0.140m  
Track Width 2.500m  
Lock-to-lock time 4.00s  
Curb to Curb Turning Radius 7.750m

Extent of vehicle overhang

Extent of vehicle chassis

A	18/08/16	IH	First Issue	MR	AMcC
Rev	Date	By	Remarks	Chkd	Appd

**momentum**  
transport planning

Client

Job Title

**TWICKENHAM STADIUM  
EAST STAND**

Drawing Title

**FIRE TENDER VEHICLE  
TRACKING INTO SITE  
VIA ACCESS GATE**

Scale at A3 **AS SHOWN**

Job No	Drawing No	Issue
M000168	M000168-TR-009	A