

15/5217/KOL


7

ELEVATION GG



AUDLEY ROAD PRIVATE GARDENS MEWS BUILDINGS SHARED ACCESS MEWS COURTYARD HOUSES PRIVATE GARDENS MARCHMONT ROAD

SECTION HH

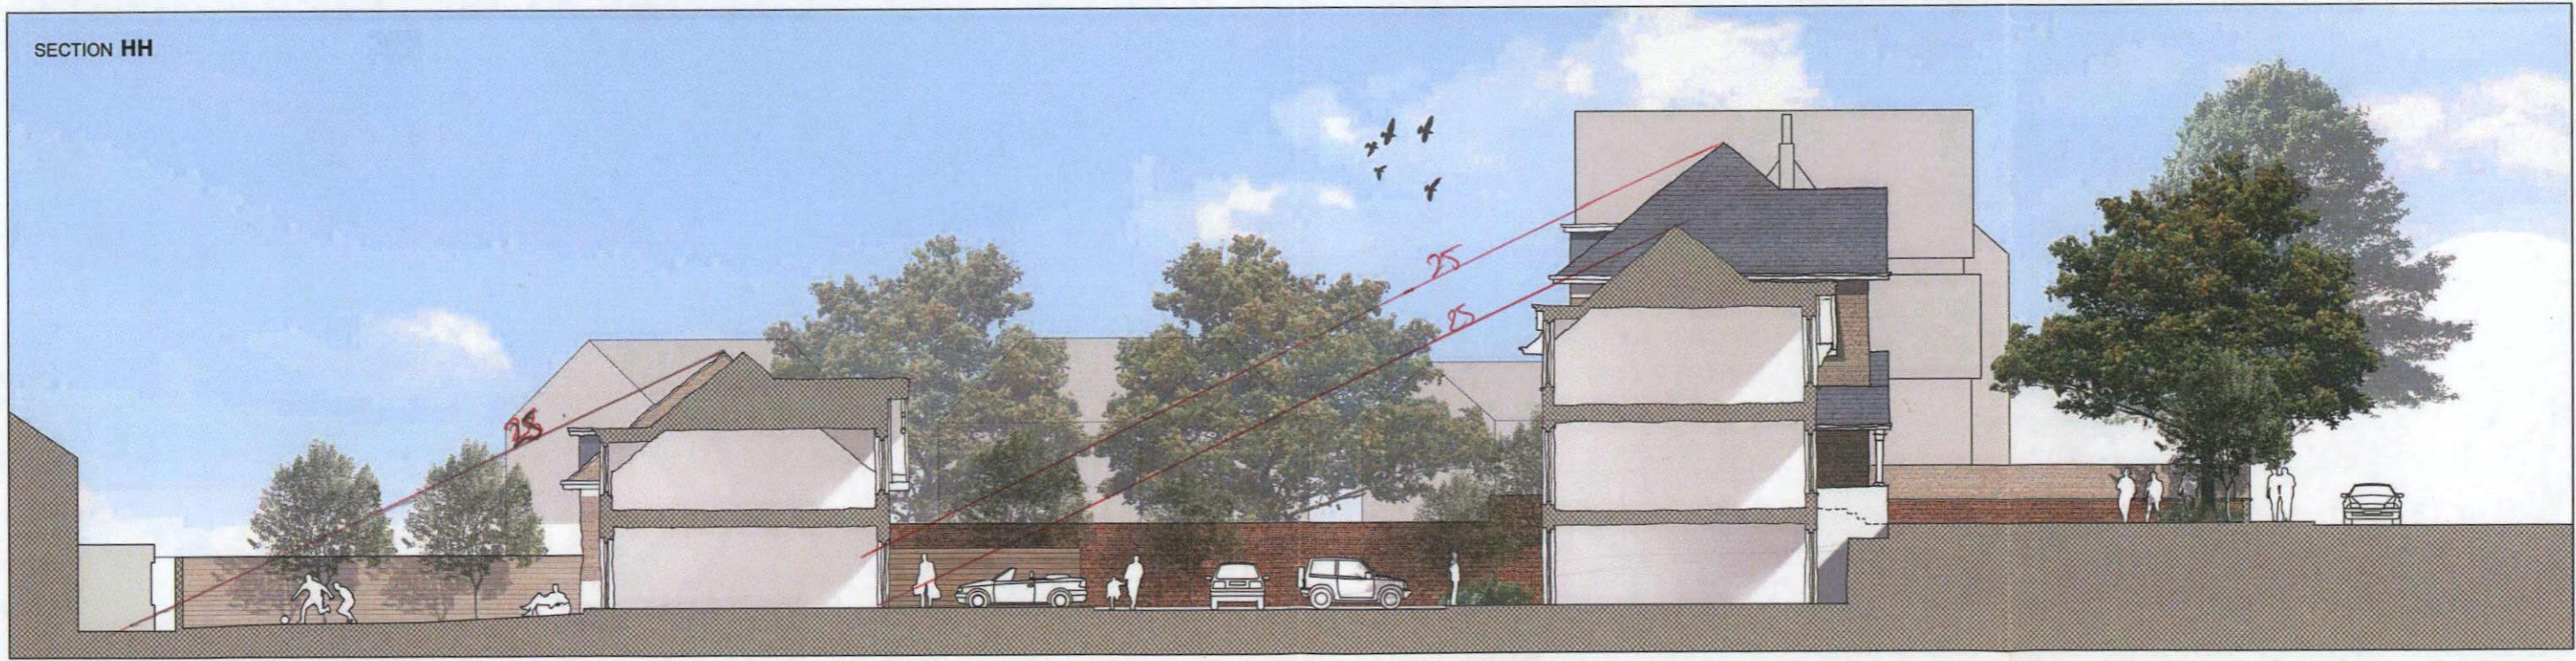

AUDLEY ROAD PRIVATE GARDENS MEWS BUILDINGS SHARED ACCESS MEWS COURTYARD HOUSES PRIVATE GARDENS MARCHMONT ROAD



LOCATION PLAN  
N  
1:1000

- Material key:**
- 1. Hardwood entrance door
  - 2. Self coloured acrylic render
  - 3. Integrated slate roof pv panels
  - 4. Pitched slate roof
  - 5. Smooth facing brickwork
  - 6. Double glazed timber sash windows
  - 7. Brick / render detailing
  - 8. Timber framed porch detail with slate roof
  - 9. Double glazed timber framed french doors
  - 10. Lead clad dormer windows

B	AUG 2016	AMENDMENTS TO DISTANCES BETWEEN BUILDINGS
A	NOV 2015	PLANNING ISSUE
REV	DATE	NOTES

**PLANNING ISSUE**

CORRIGAN + SOUNDY + KILADITI CHARTERED ARCHITECTS  
53A HIGH STREET ETOW WINDSOR BERNSHIRE SL4 6AF TEL: 01753 840519 FAX: 01753 868227

SILVER BIRCHES - MARCHMONT ROAD - RICHMOND	1:1000/A1	25/07/14	CH
PROPOSED ELEVATION GG & SECTION HH	1443 / P7	B	