


01 - UKPN Substation  
 Plan  
 1:100@A3

Elevation  
 02

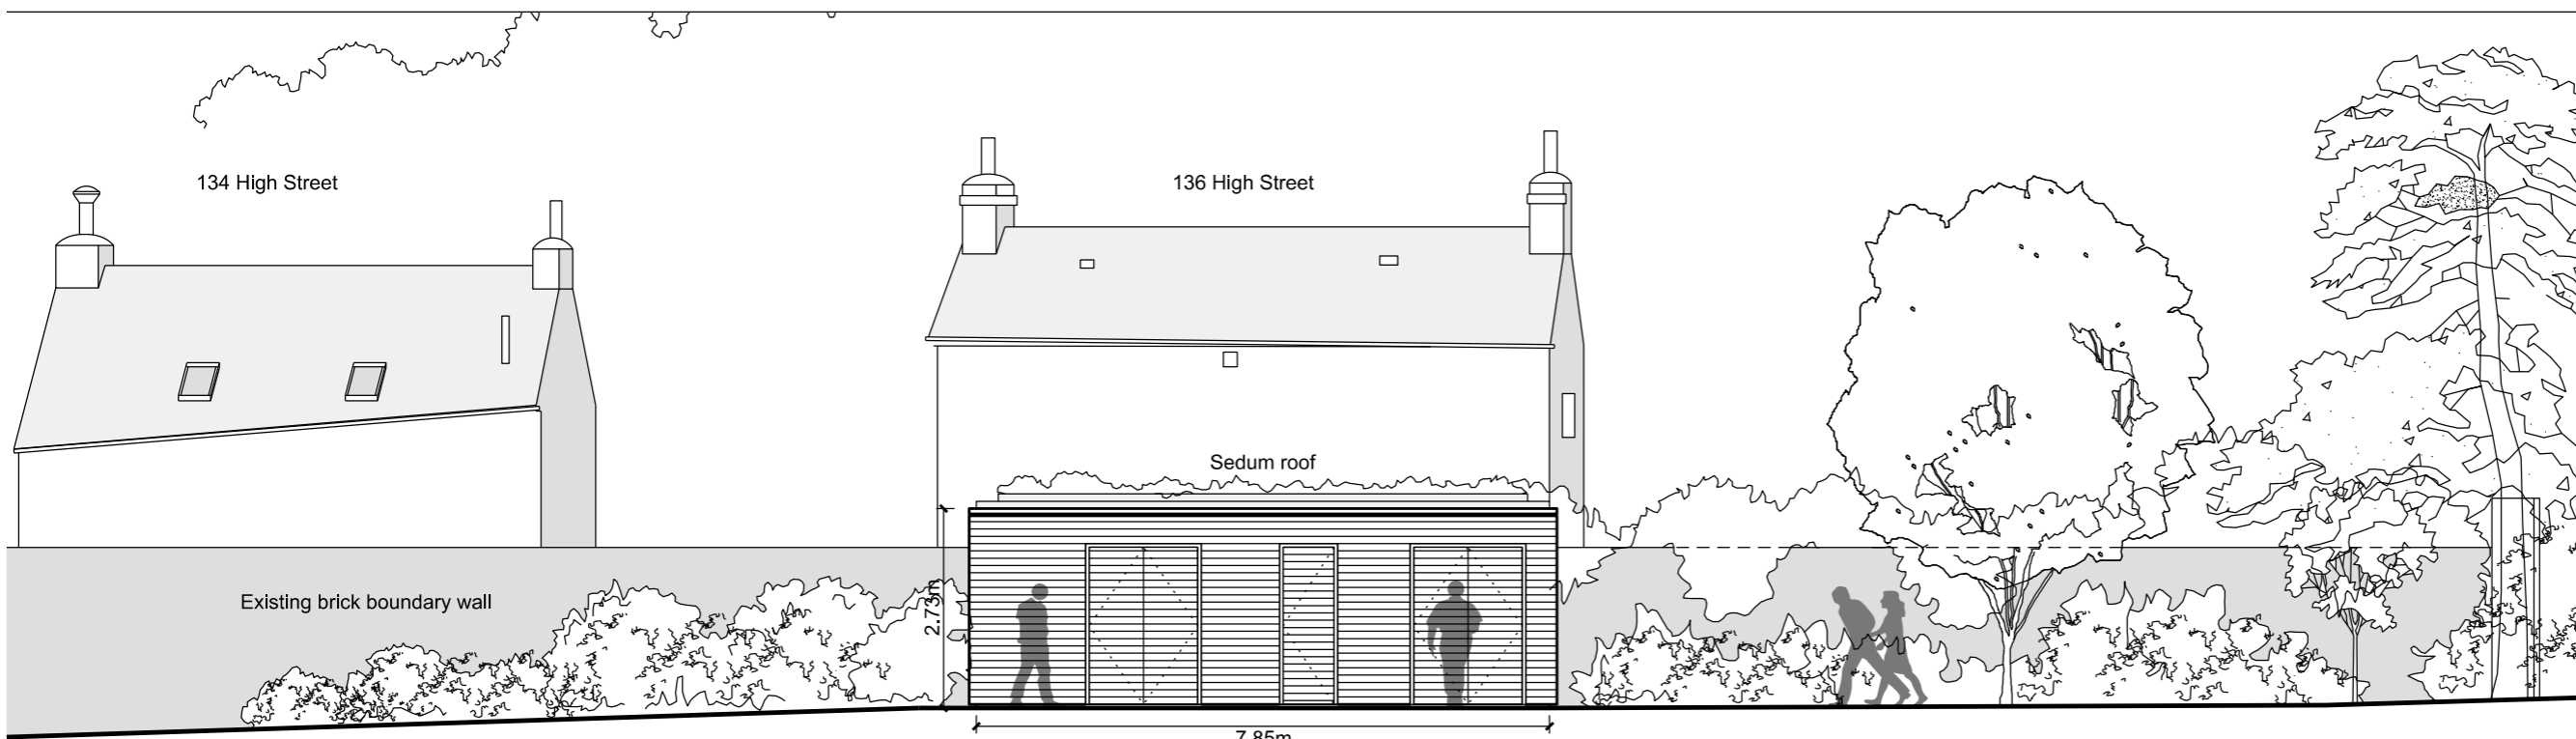

02 - UKPN Substation  
 Elevation  
 1:100@A3

0 1m 2m 3m

Revision	Date	Description
P1	25/08/2016	Planning

© copyright Wimshurst Pelleriti, all rights reserved 2016

Do not scale-off this drawing. Wimshurst Pelleriti take no responsibility for any dimensions obtained by measuring or scaling from this drawing and no reliance may be placed on such dimensions. If no dimension is given, it is the responsibility of the recipient to ascertain the dimension specifically from the Architect or by site measurement.

The sizing of all structural and service elements must always be checked against the relevant engineers drawings. No reliance should be placed upon sizing information shown on this drawing.

project  
**J0360 - Hampton Pools**

drawing title  
**Proposed Electrical Substation and Chemical Store Plan and Elevation**

drawing number  
 WP-0360-PL-0401-X

revision  
 P1

scale @ A3  
 1:100

revision date  
 25 Aug 2016

drawing purpose  
**Planning**

**WIMSHURST PELLERITI**

The Mews,  
 6 Putney Common, SW15 1HL

0208 780 2208  
 info@wp.uk.com  
 wimshurst-pelleriti.com

