

P1 25/08/2016 Planning

Revision	Date	Description
P1	25/08/2016	Planning

© copyright Wimshurst Pelleriti, all rights reserved 2016

Do not scale-off this drawing. Wimshurst Pelleriti take no responsibility for any dimensions obtained by measuring or scaling from this drawing and no reliance may be placed on such dimensions. If no dimension is given, it is the responsibility of the recipient to ascertain the dimension specifically from the Architect or by site measurement.

The sizing of all structural and service elements must always be checked against the relevant engineers drawings. No reliance should be placed upon sizing information shown on this drawing.

project

J0360 - Hampton Pools

drawing title

Proposed Entrance Gate Plan and Elevation

drawing number revision

WP-0360-PL-0402-X P1

scale @ A3 revision date

1:100 25 Aug 2016


drawing purpose

Planning

WIMSHURST PELLERITI

The Mews,
6 Putney Common, SW15 1HL

0208 780 2208
Info@wp.uk.com
wimshurst-pelleriti.com

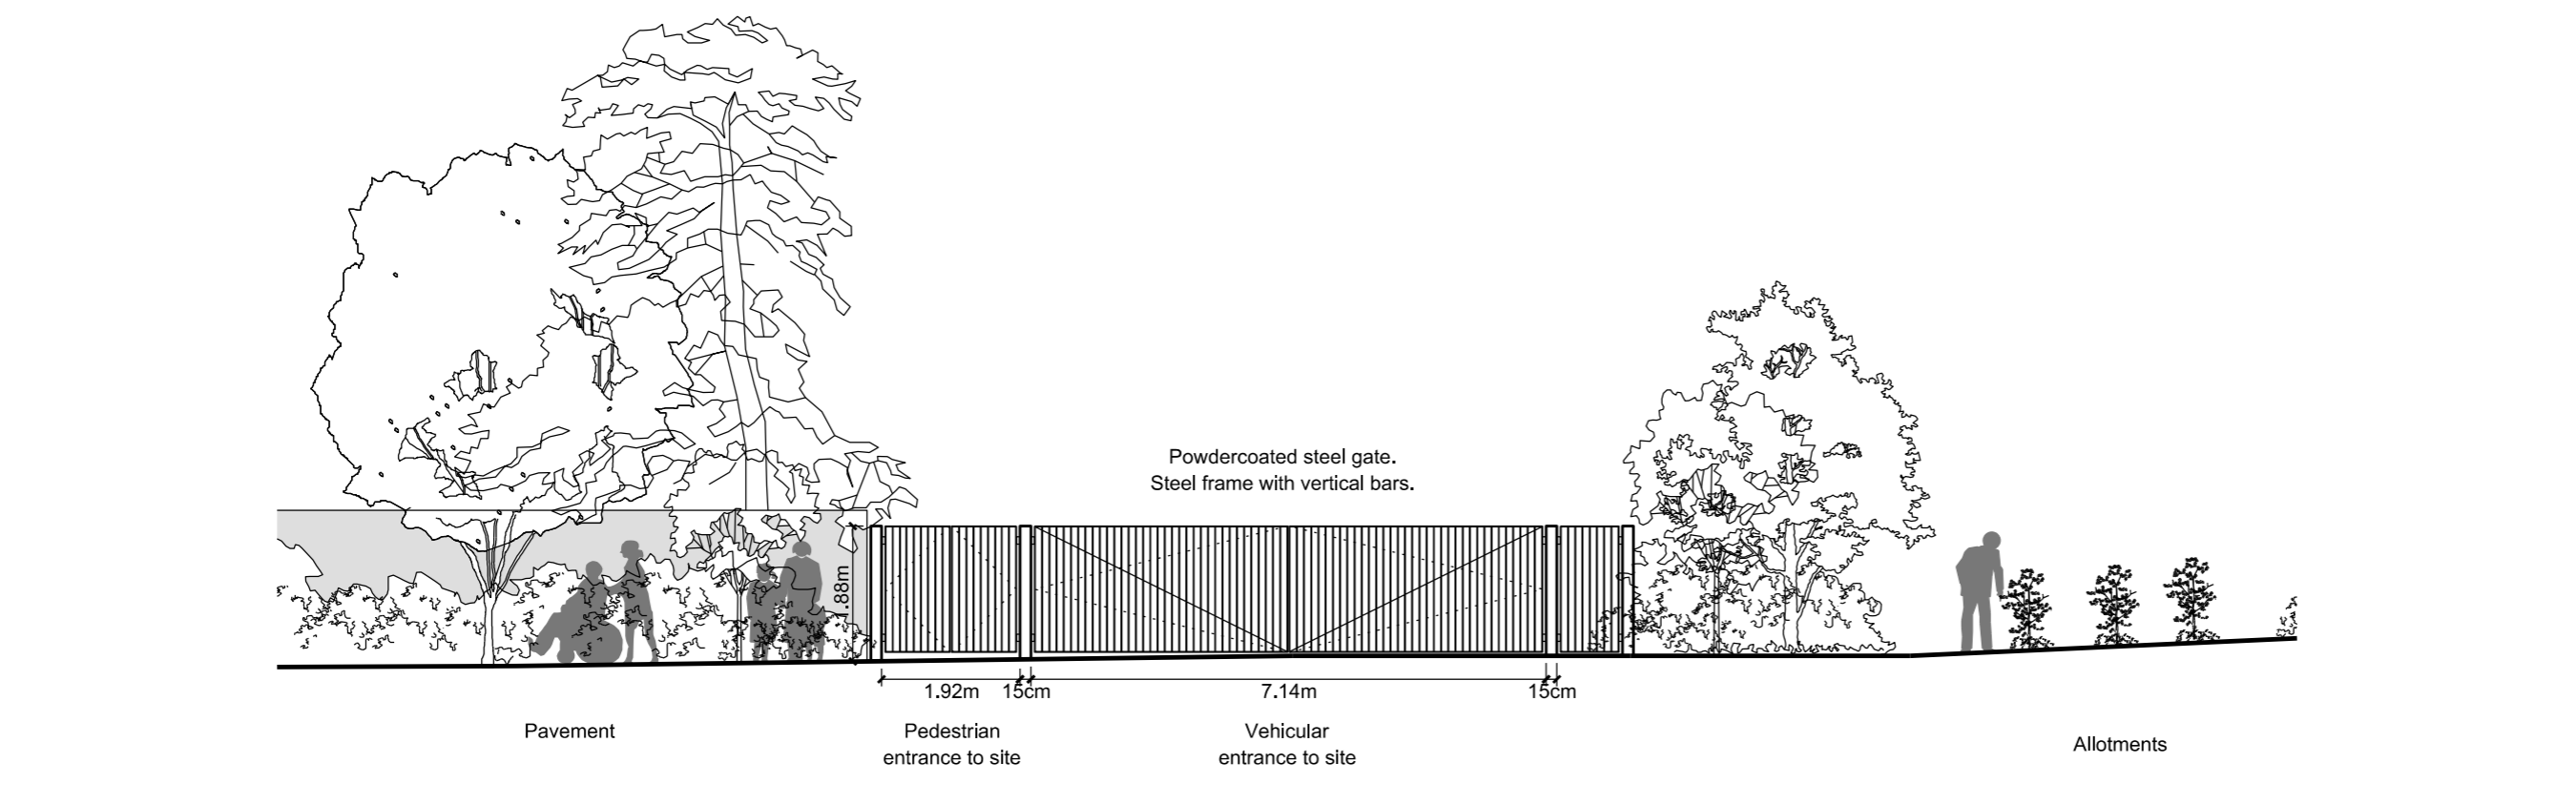

02

Entrance Gate

Elevation

1:100@A3