



Building E - West Elevation
1:100

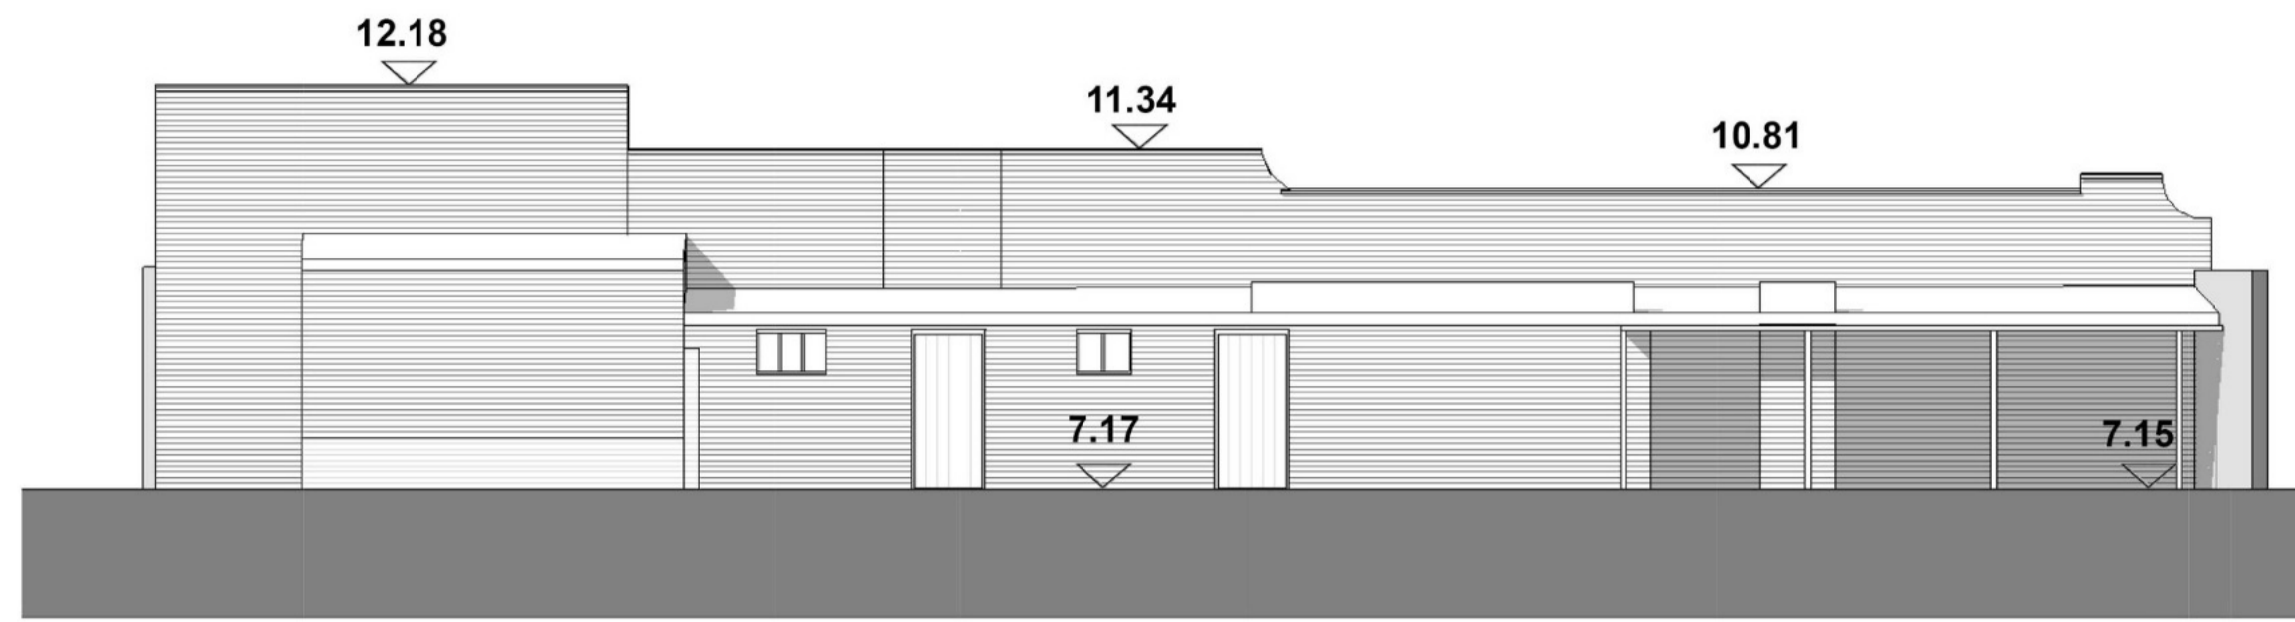


Building E - North Elevation
1:100

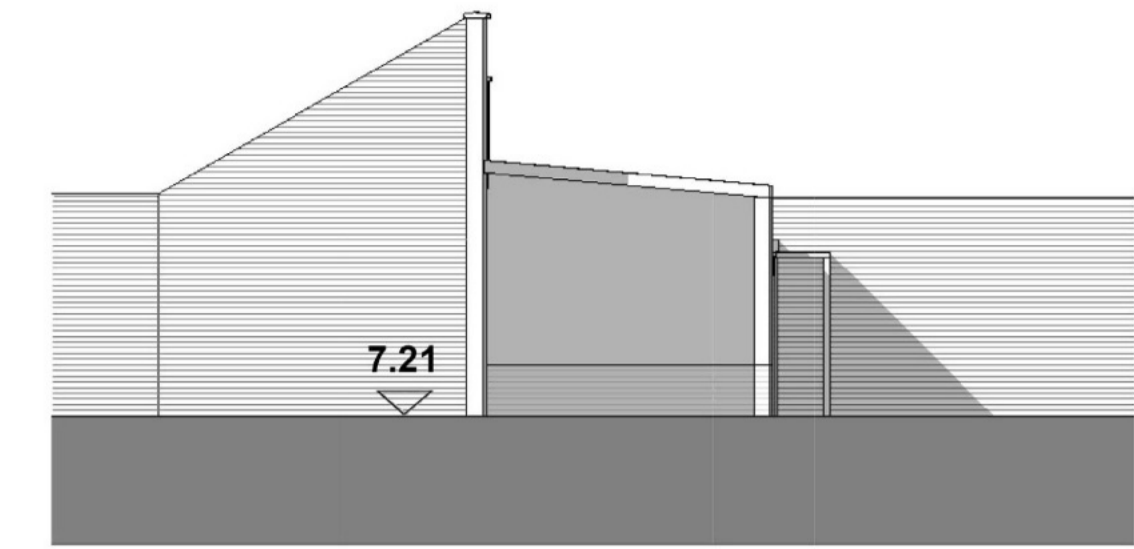


Building E - East Elevation
1:100




Building E - South Elevation
1:100

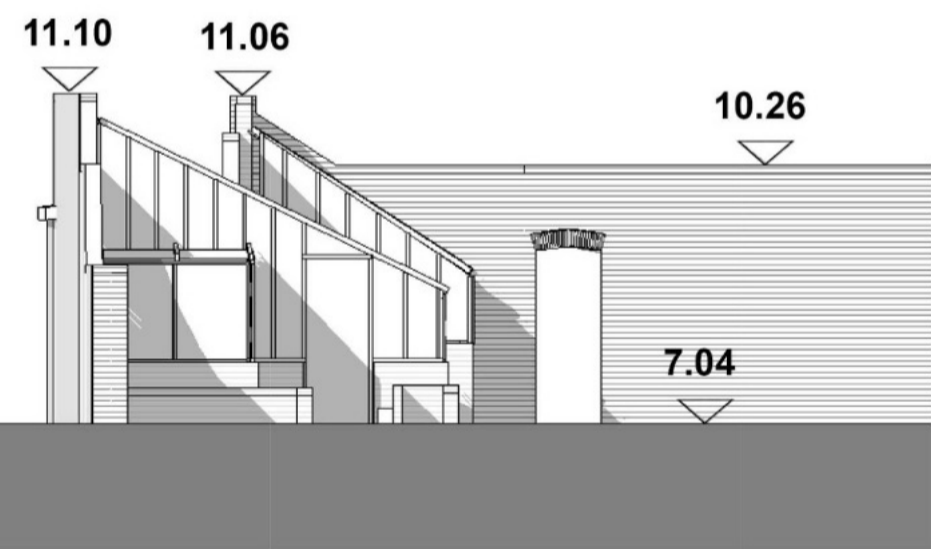


Building F - West elevation
1:100

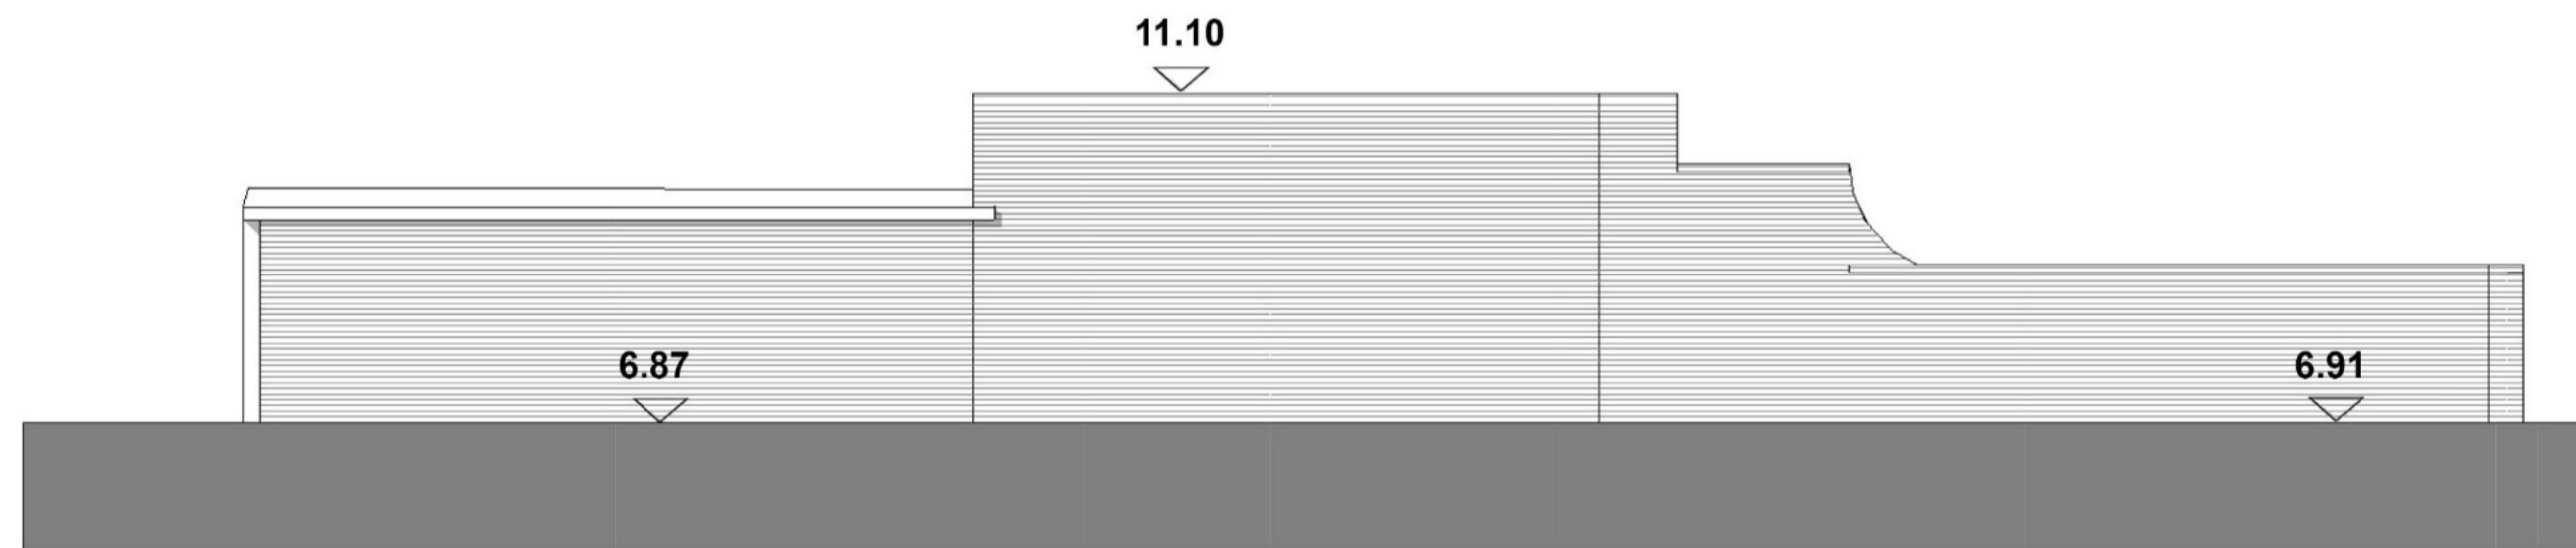


Building F - North Elevation
1:100

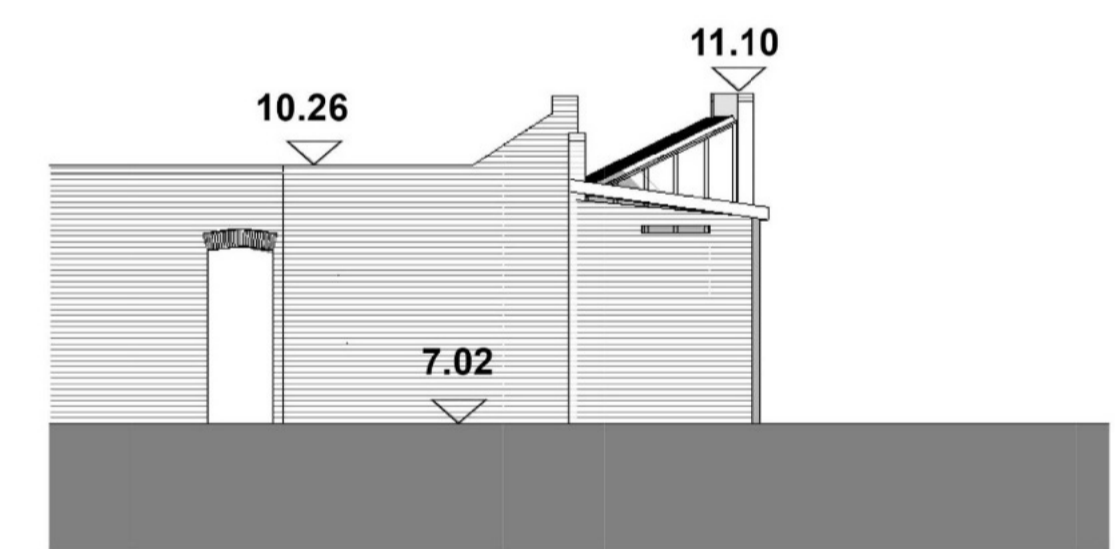

Building F - East Elevation
1:100

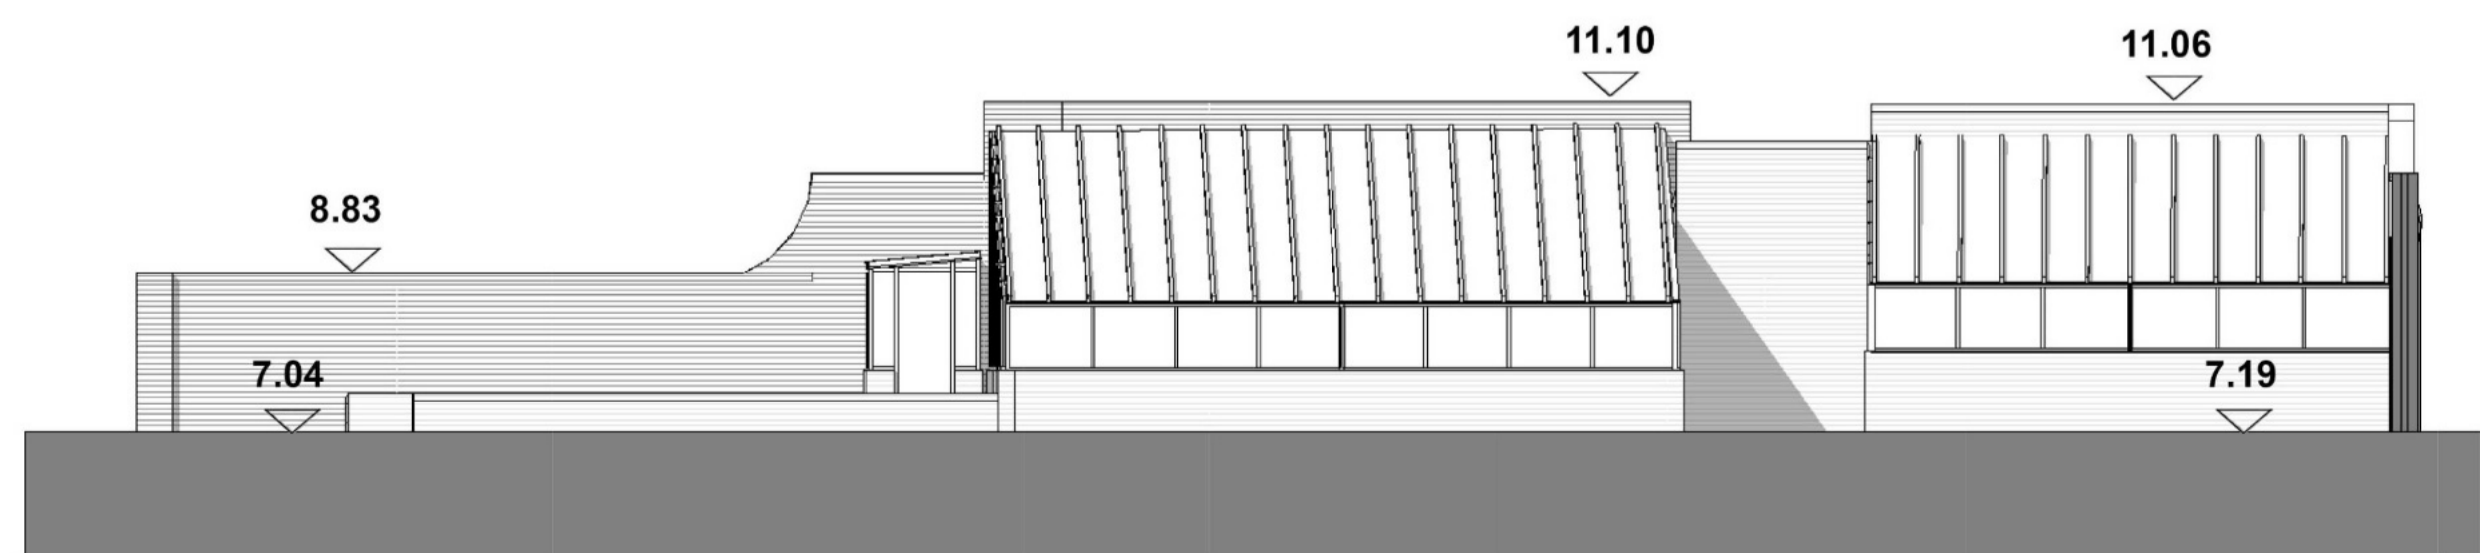

Building F - South Elevation
1:100

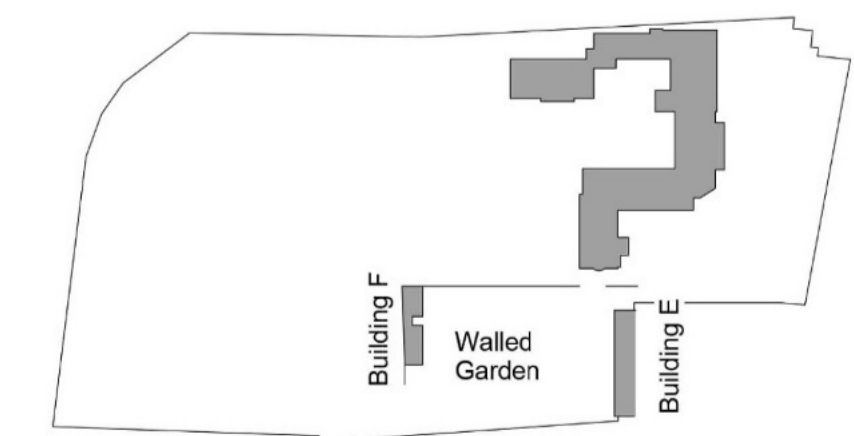

Key Plan (NTS)

Refer to Survey Drawings for Site and Wall Levels

Rev	Date	Description	Dwn	Ckd	Drawn	SD
					Checked	TC
					Date	Aug '16
					Scale @ A1	1:100

St Michael's Convent, Ham
Existing Walled Garden Building
Elevations

AA6250-2032