


**SURVEY CONTROL**  
THE SURVEY GRID AND LEVELS ARE BASED ON ORDNANCE  
SURVEY NATIONAL GRID COORDINATES (GPS)



Datum 5.00m

Datum 5.00m

ELEVATION 1

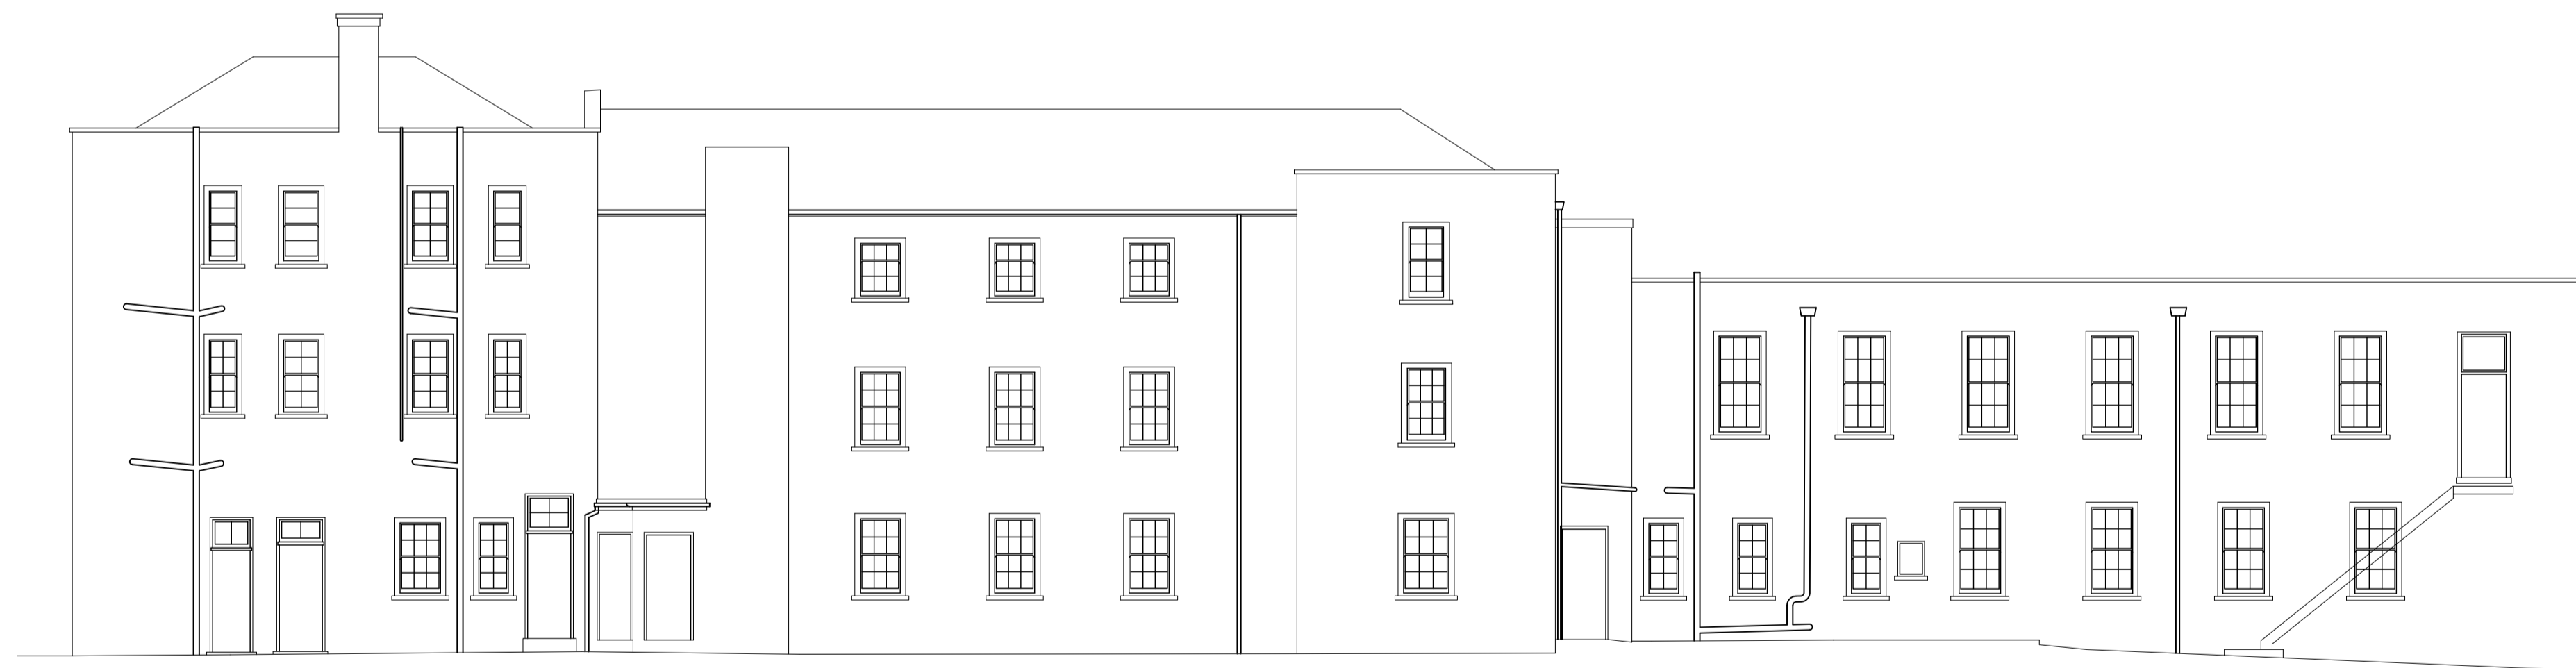

Datum 5.00m

Datum 5.00m

ELEVATION 2

**callidus**

Callidus Surveys  
Dalton House  
60 Windsor Avenue  
London SW19 7RR

Project:

ST MICHAEL'S CONVENT  
HAM COMMON  
RICHMOND  
SURREY, TW10 7JH  
ELEVATIONS 1 & 2

Client:

GERALD EVE LLP  
72 WELBECK STREET  
LONDON  
WTG OAY

Job No: 13057

Drawing I.D: E1F

Drawn: JG

Scale: 1/100

Checked: JH

Date: 06/10/13

T: (020) 8543 8884  
F: (020) 8543 6664  
E: info@callidusurveys.co.uk  
W: www.callidusurveys.co.uk

