


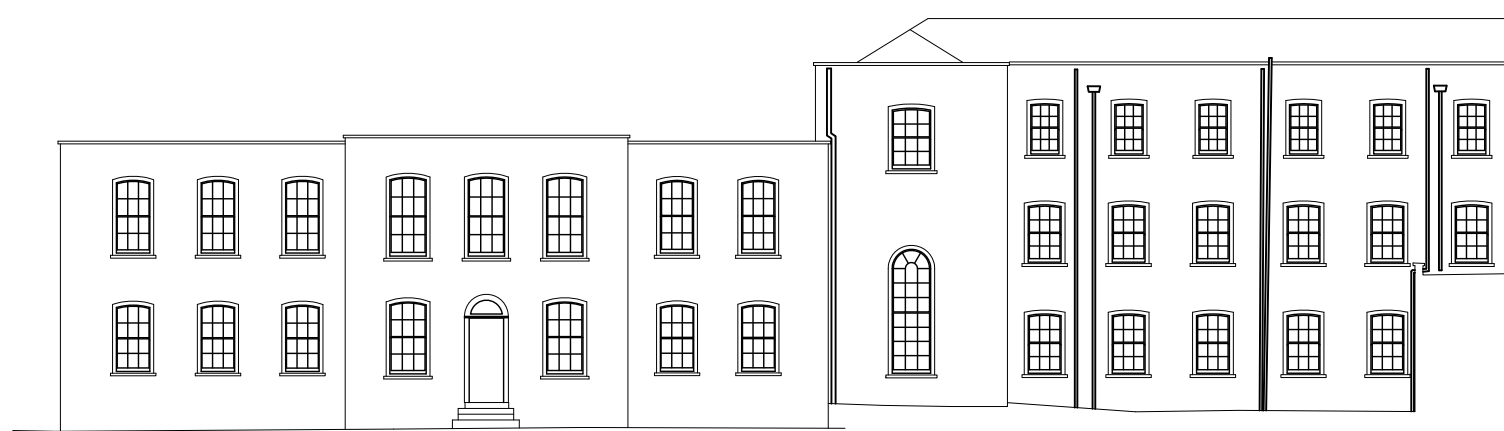


Datum 5.00m

ELEVATION 3



Datum 5.00m

ELEVATION 4

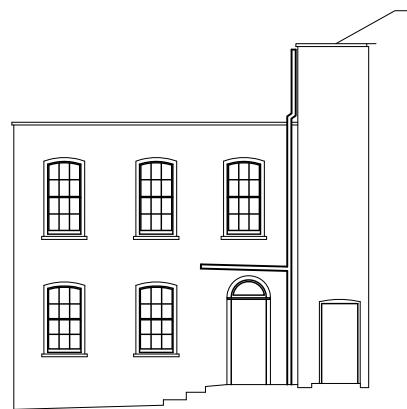


Datum 5.00m

ELEVATION 5



Datum 5.00m

ELEVATION 6

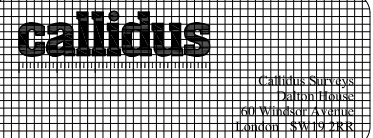

Project:
**ST MICHAEL'S CONVENT
HAM COMMON
RICHMOND
SURREY, TW10 7JH
ELEVATIONS 3,4,5&6**

Client:
**GERALD EVE LLP
72 WELBECK STREET
LONDON
W1G 0AY**

Job No: 13057	Drawing I.D: E2F
Drawn: JG	Scale: 1/100
Checked: JH	Date: 06/10/13