

6.0 Design Proposals - Site Concept

6.9 Proposed Amenity Space




- Private Amenity Gardens, Terraces and Balconies
- Communal Garden




63 - 71 High Street, Hampton Hill

Planning Application 2016

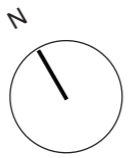

7.0 Design Proposals - Architecture

7.1 Site Concept 1:200

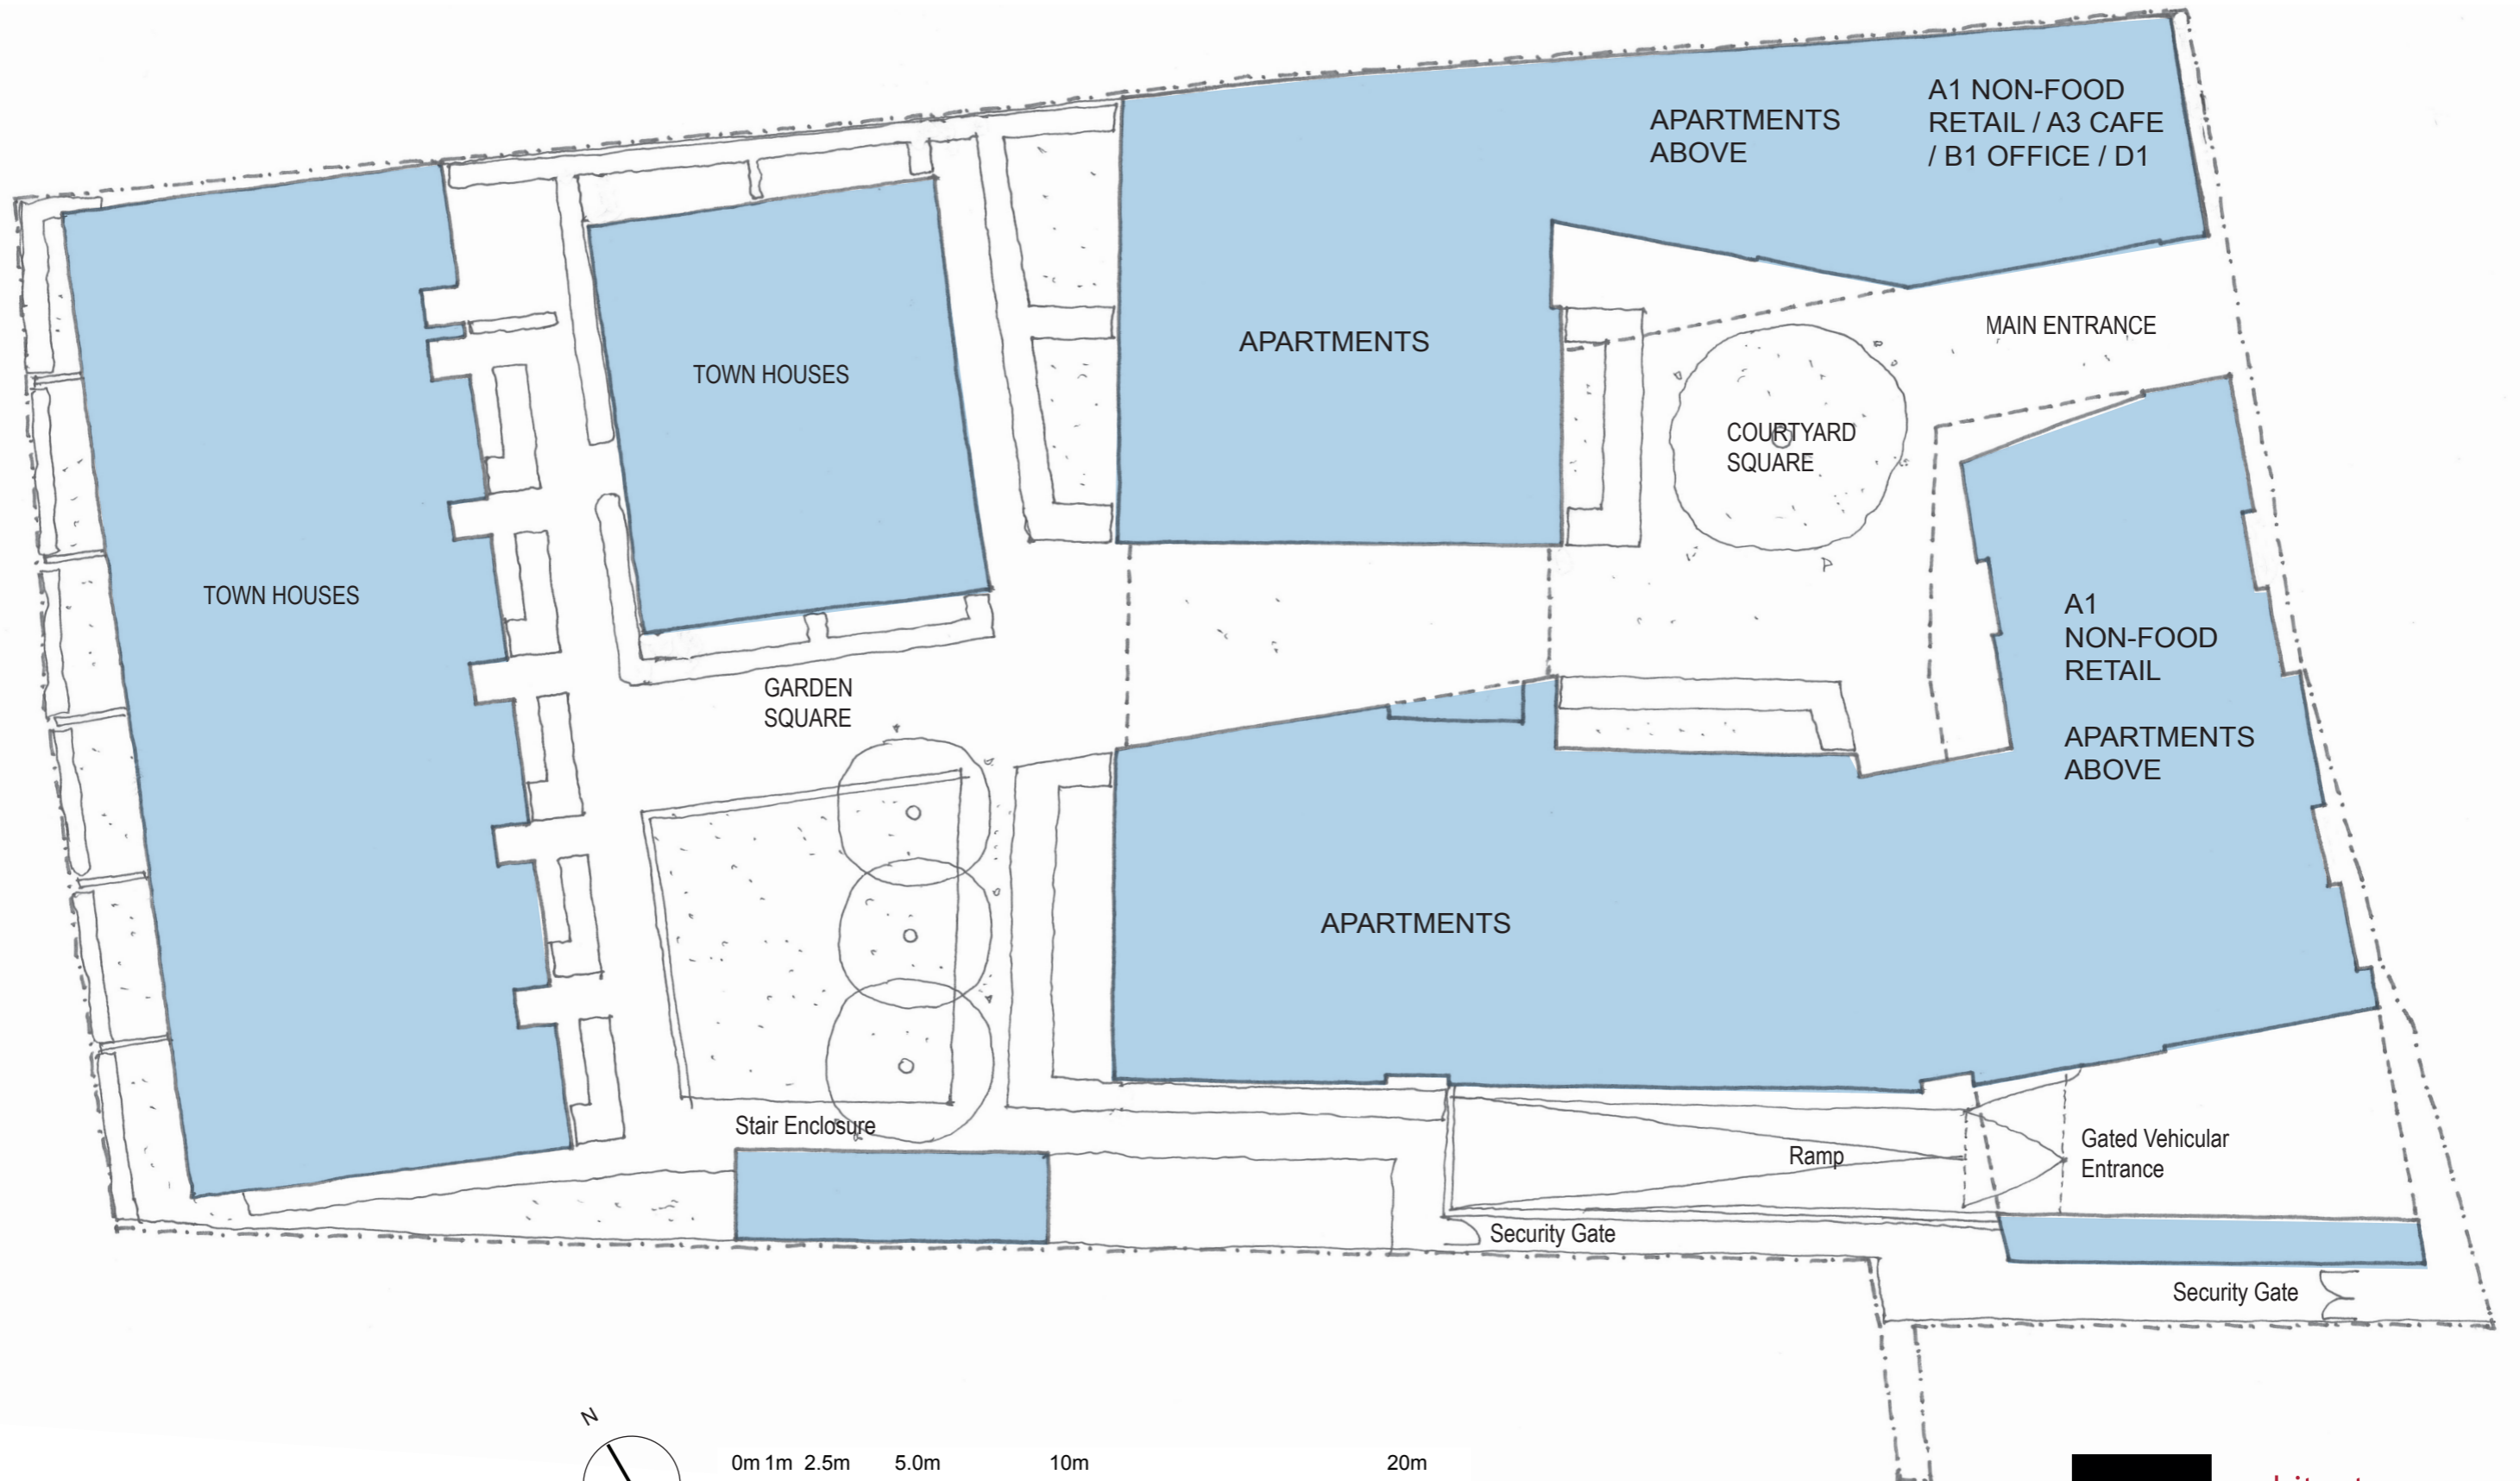

63 - 71 High Street, Hampton Hill

Planning Application 2016

