


7.0 Design Proposals - Architecture

7.2 Site Landscape Concept 1:200

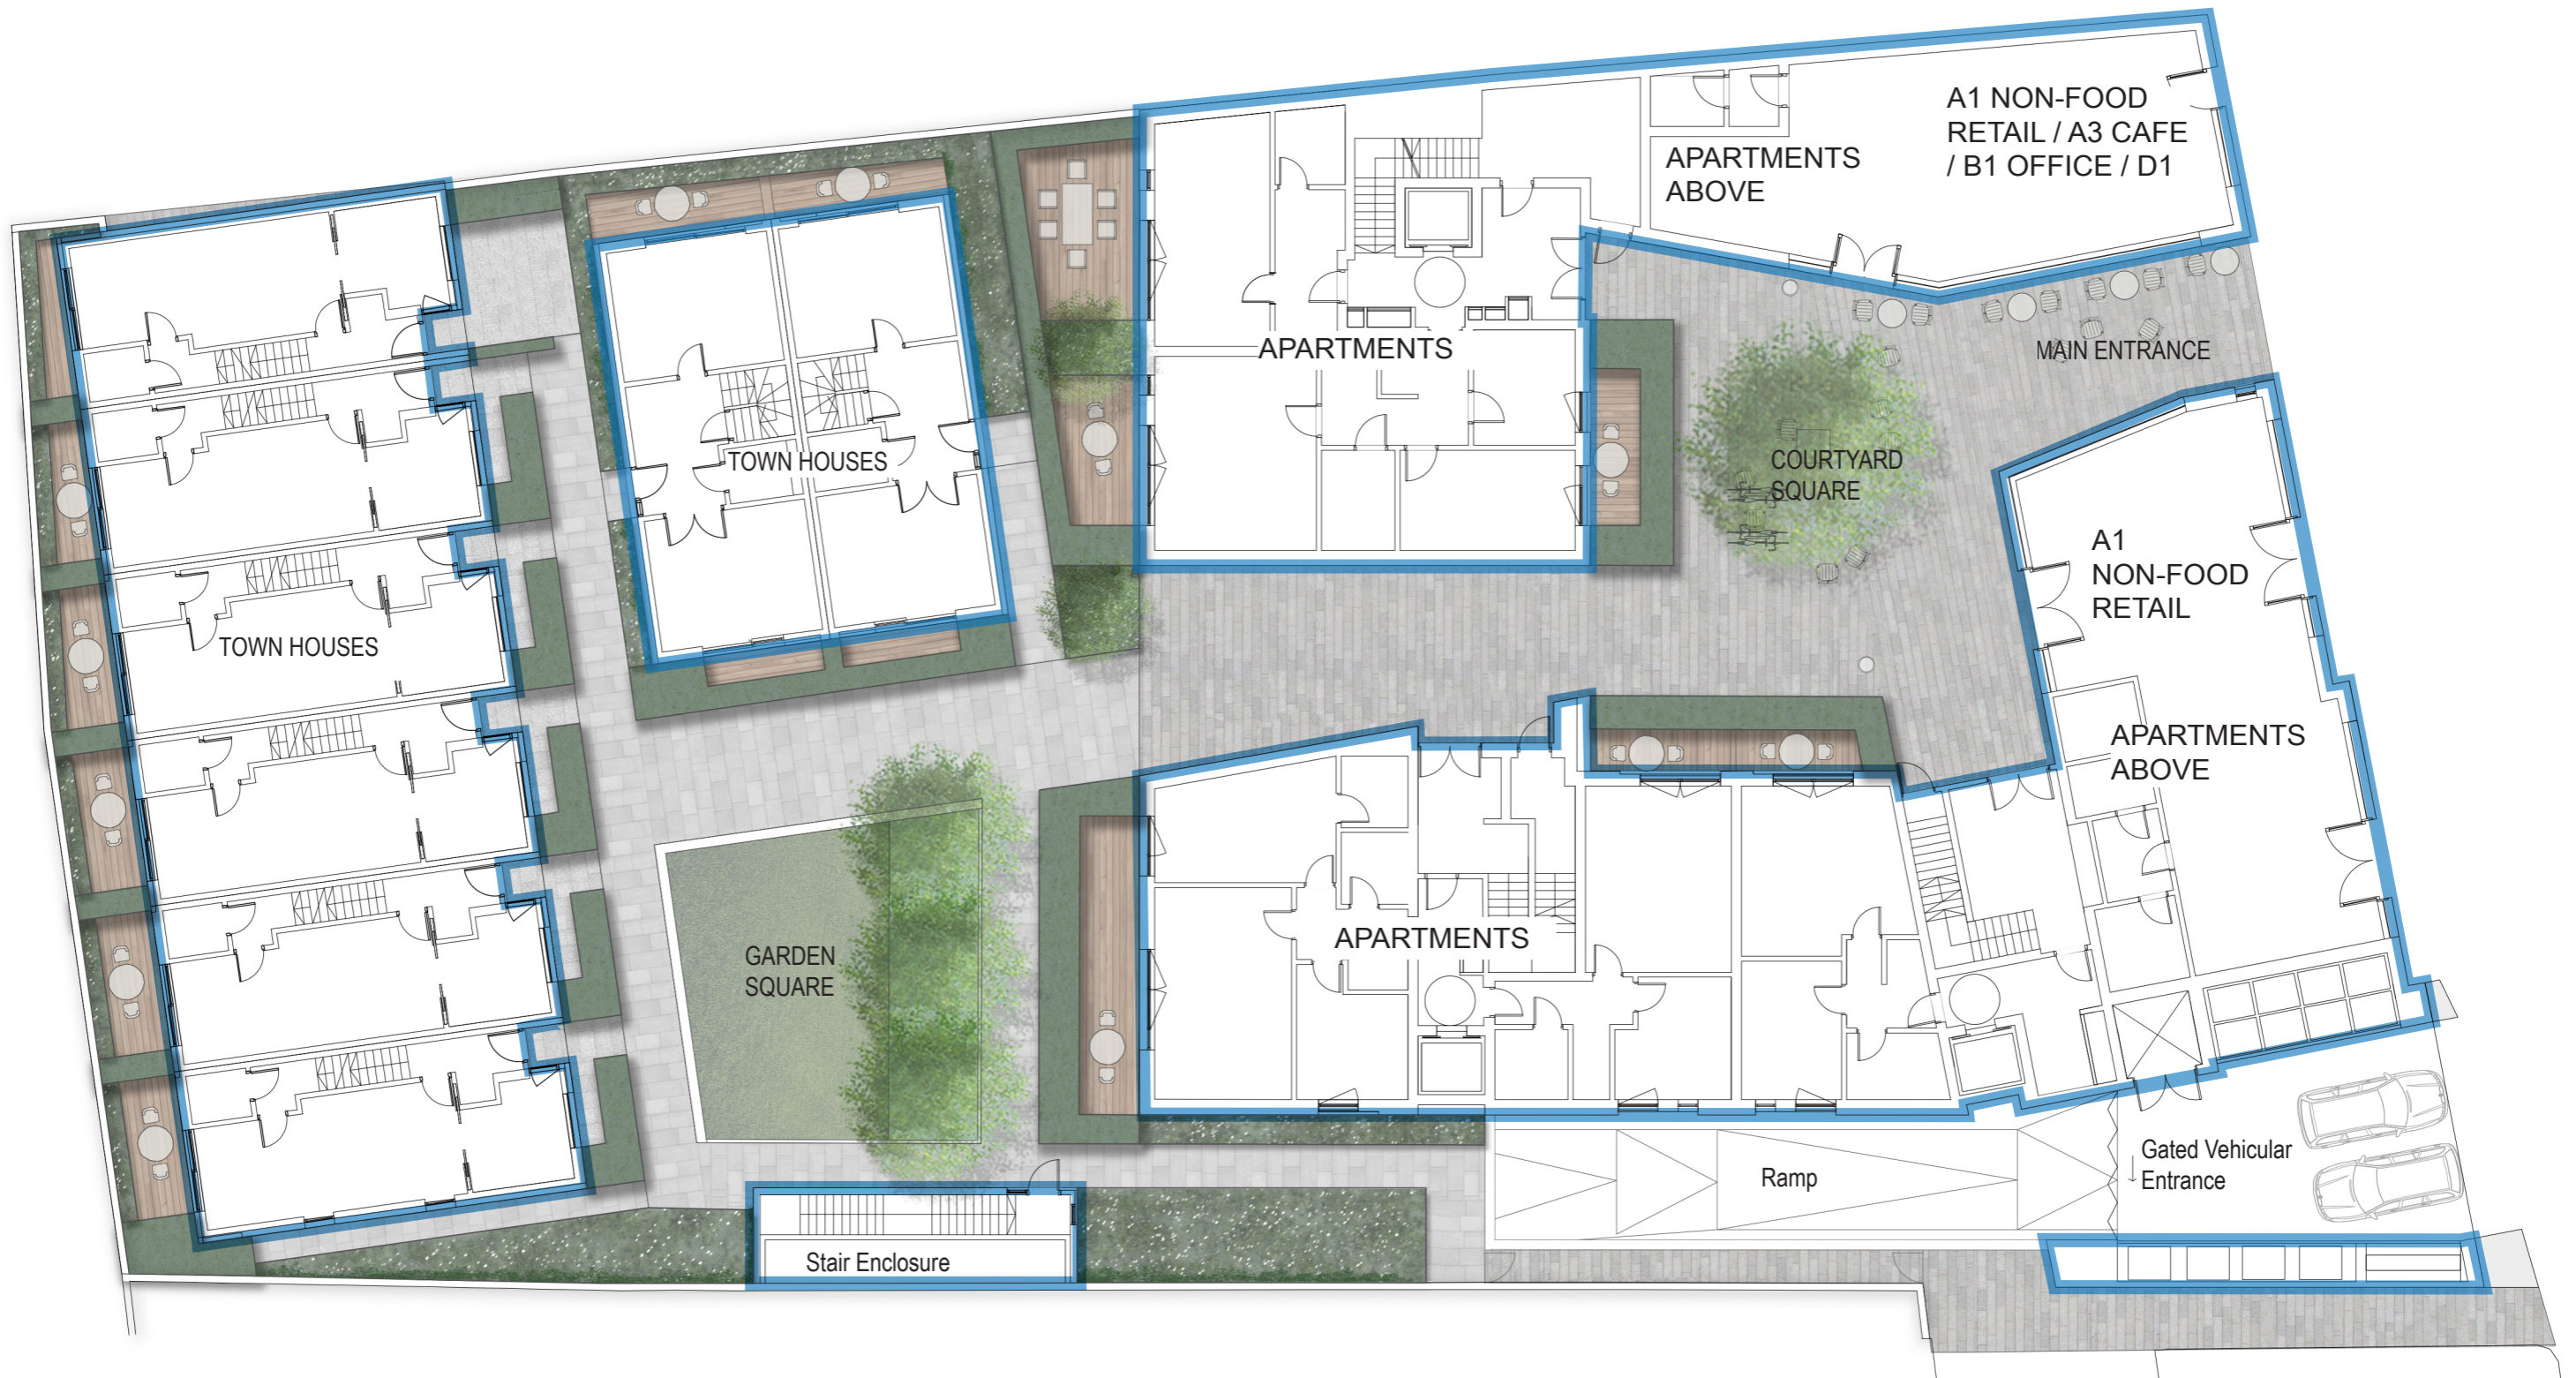

63 - 71 High Street, Hampton Hill

Planning Application 2016

