

Location Plan
Scale 1:1000@A1

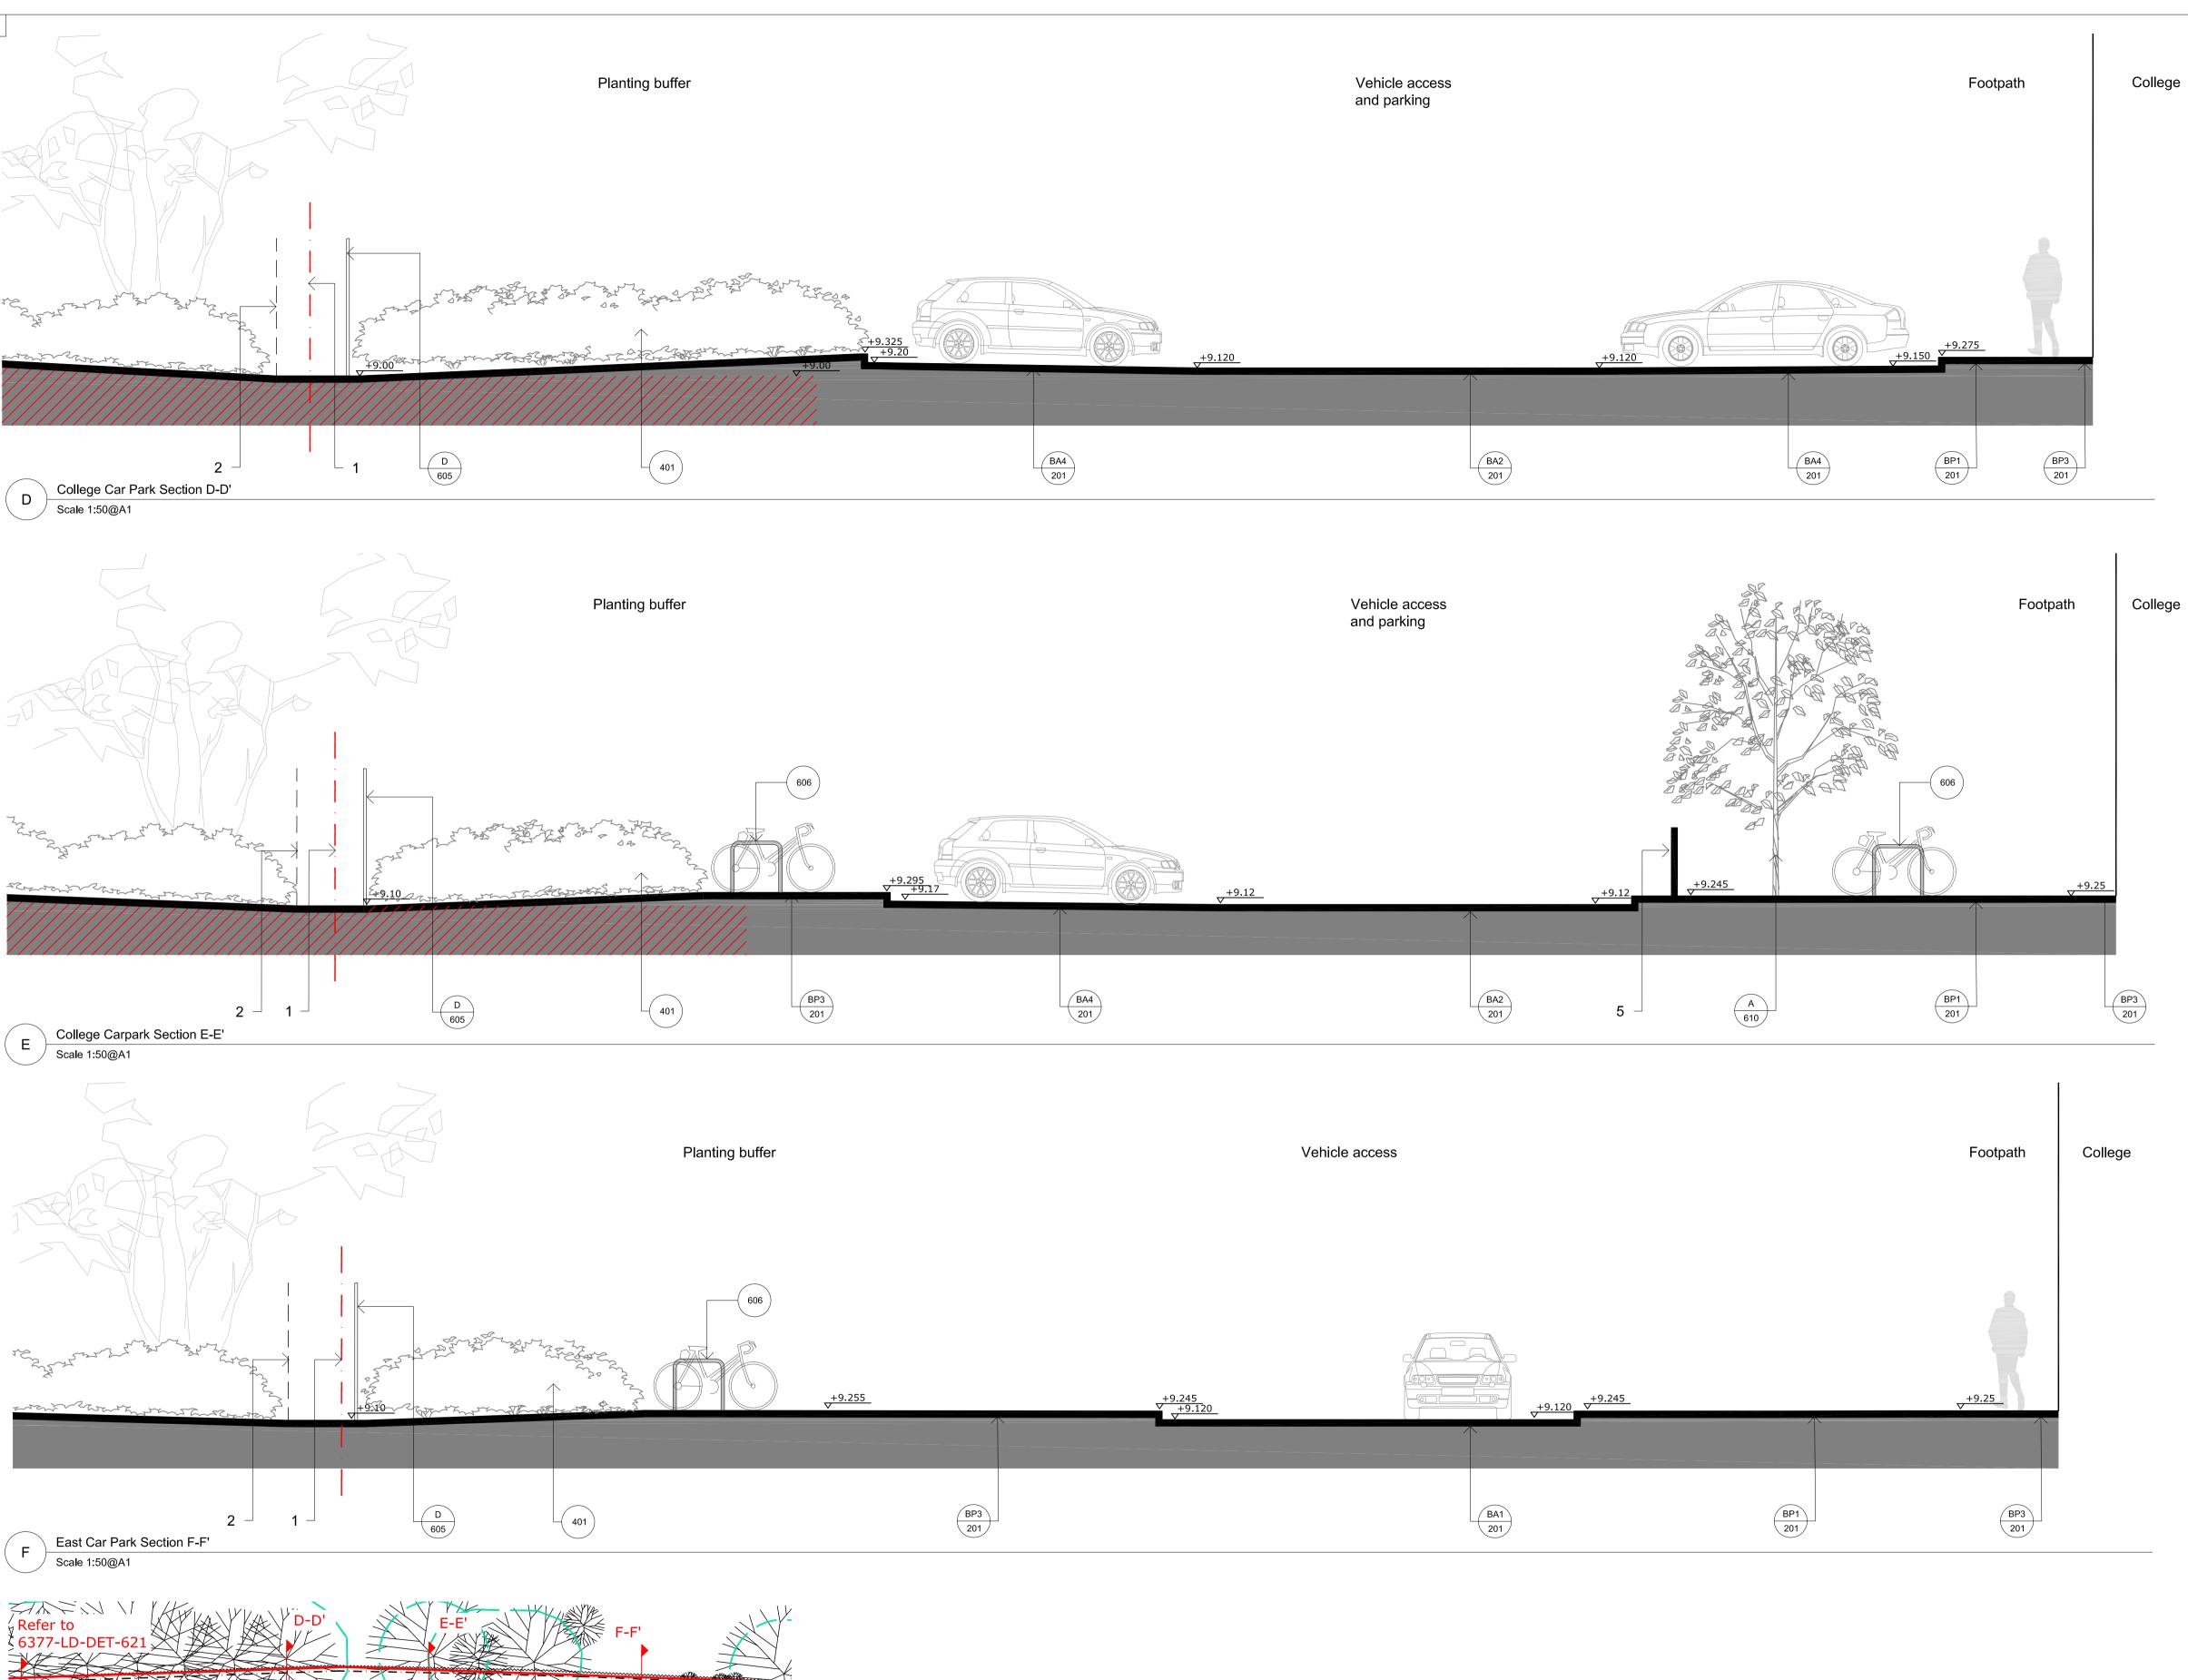

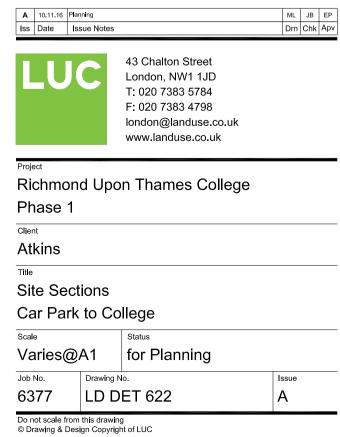

Do not scale from this drawing, use only written dimensions.

All dimensions must be checked on site and any discrepancies verified with landscape architect.
 Landscape drawing only - to be read in conjunction with architect and engineers

drawings.

• All materials/items used to be as specified or alternatives to be approved by landscape

Site boundary
 Existing fence to be removed
 Existing ground level
 Root protection zone to existing trees - no dig construction required
 Bollard proposed

architect.

All dimensions are drawn in mm unless otherwise noted.