




Do not scale from drawing
All dimensions to be checked on site

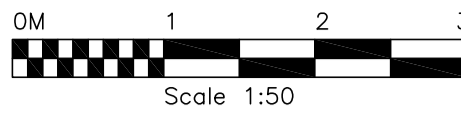

AREA OF DWELLING A
GROUND 48 SQ.M
FIRST 48 SQ.M

AREA OF DWELLING B
GROUND 36 SQ.M
FIRST 36 SQ.M

rear garden
[COMMUNAL]

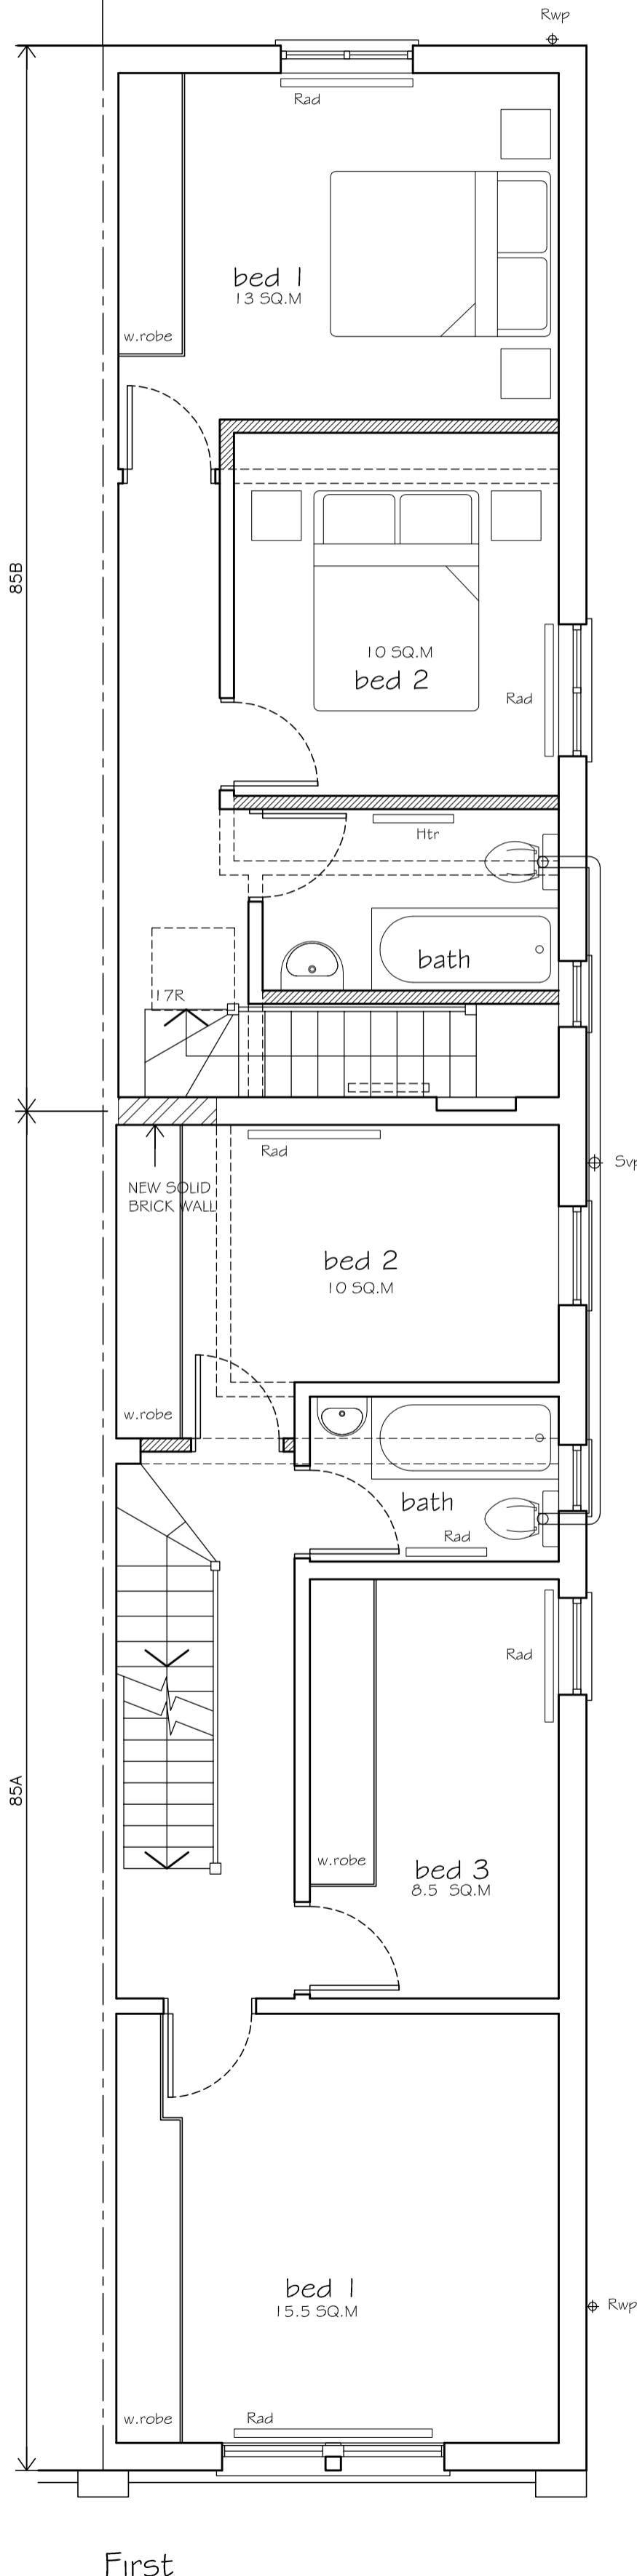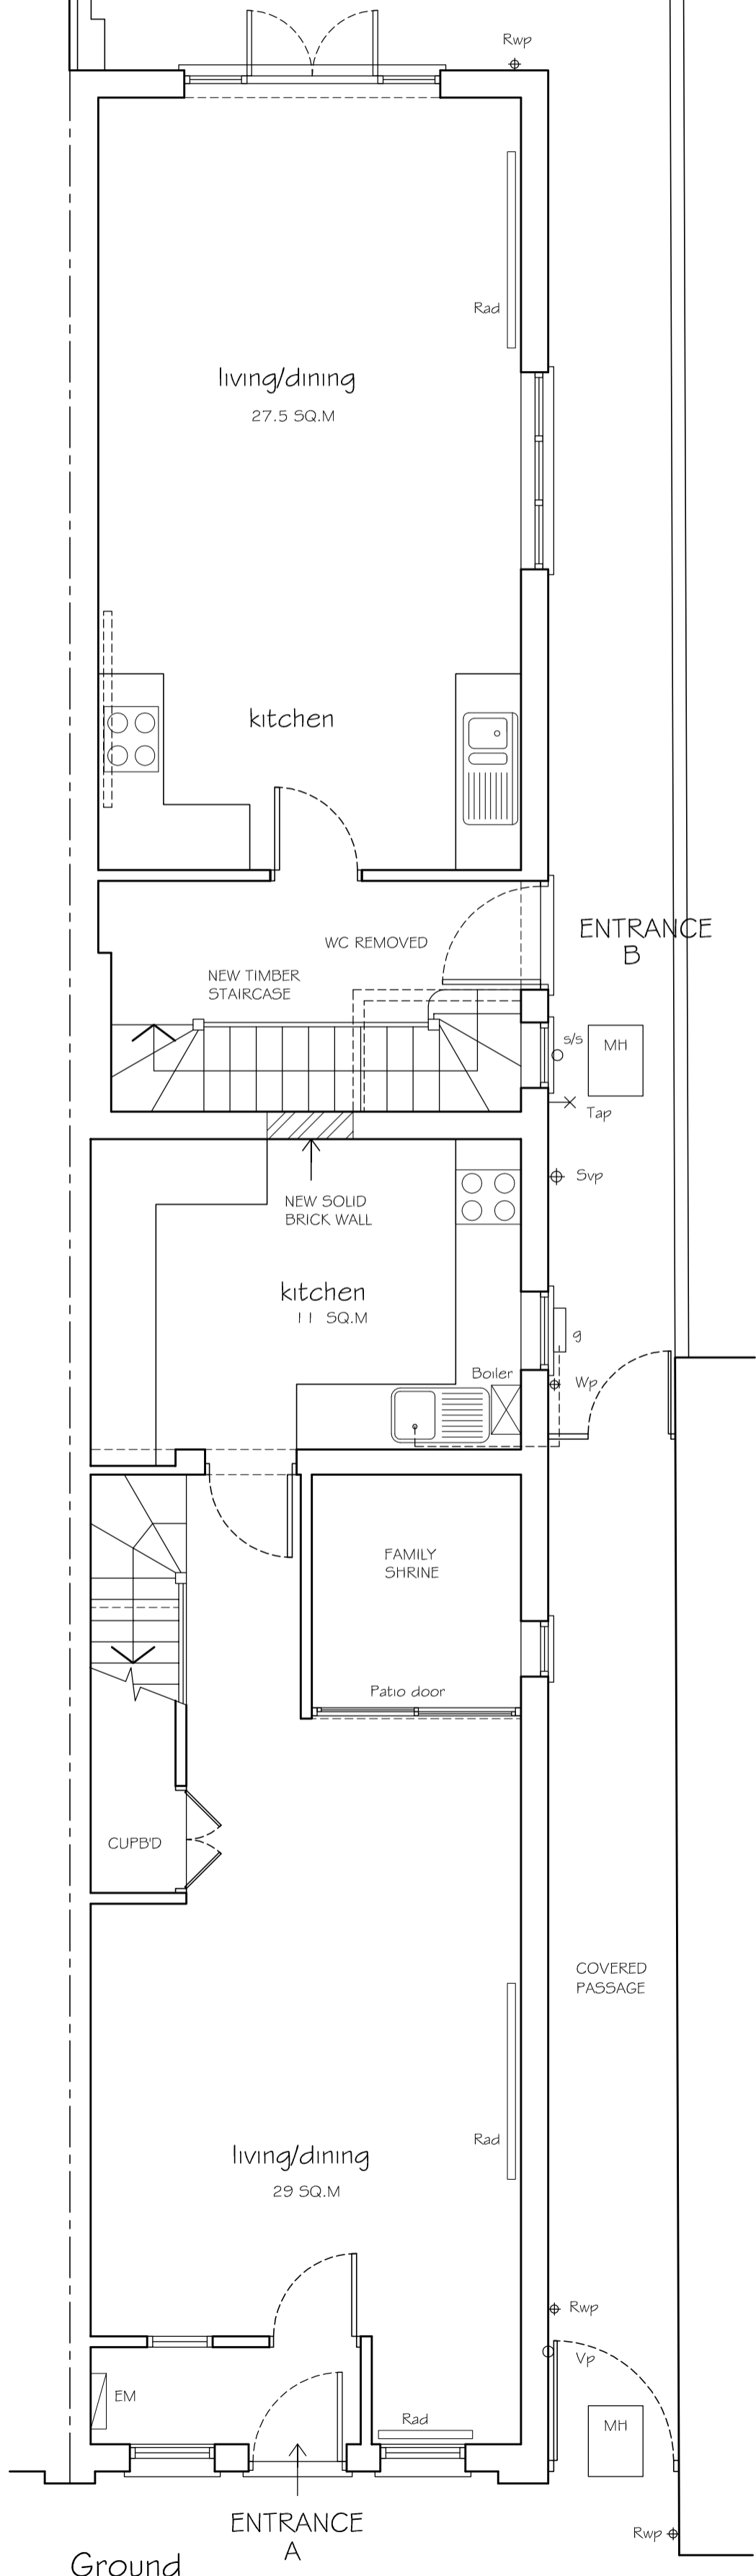

Date	Revisions
A 28/07/16	FLOOR AREAS ADDED

Project
**85 STATION ROAD
HAMPTON TW12 2BJ**

Title
Proposed Plans

Scale **A2 @ 1:50** Cad Ref.

Date **August 2015**

Drawn **pW** Checked

Drwg. No **P583/03** Rev. **A**