
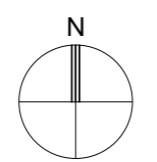


rev	date	description

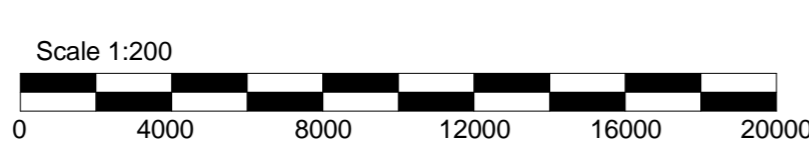

This line measures 100mm when this drawing is printed @ A1

11/11/2016 15:54:44

Project: 1:9 Sandycombe Rd TW9 2EP
 Status: Planning
 Drawing Title: Block Plan - Existing
 Date: NOV 2016
 Scale: 1 : 200
 Drawing #: P03 005

GOLDCREST
 architects

3 Hurlingham Business Park
 Sutton Road SW16 3DU
 T 0207 371 7111
 F 0207 371 7782
 E architects@goldcrestand.com