




EXISTING SECTION A-A
SCALE 1 : 100

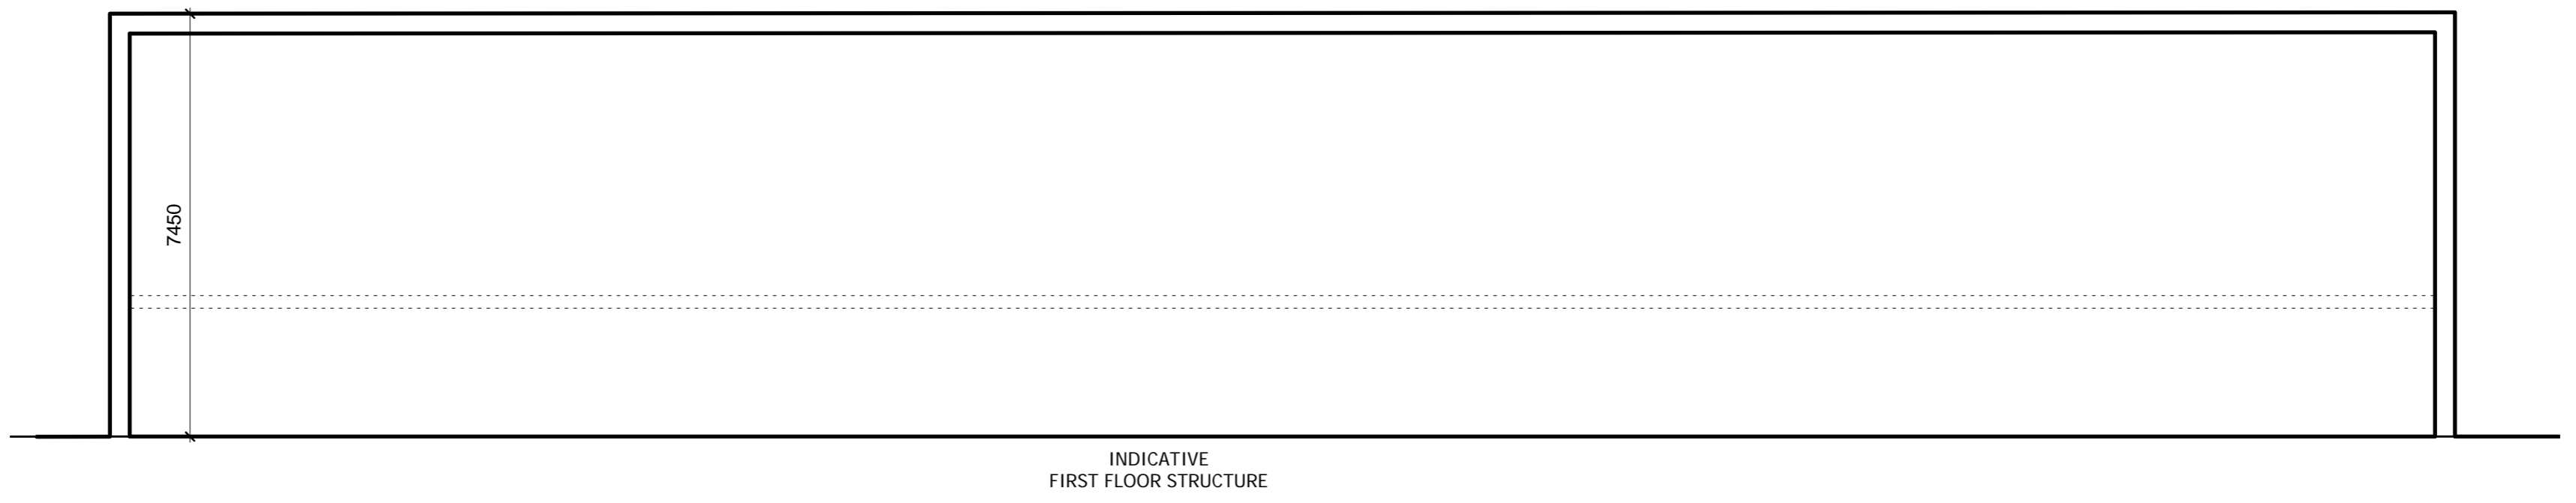


EXISTING SECTION B-B
SCALE 1 : 100

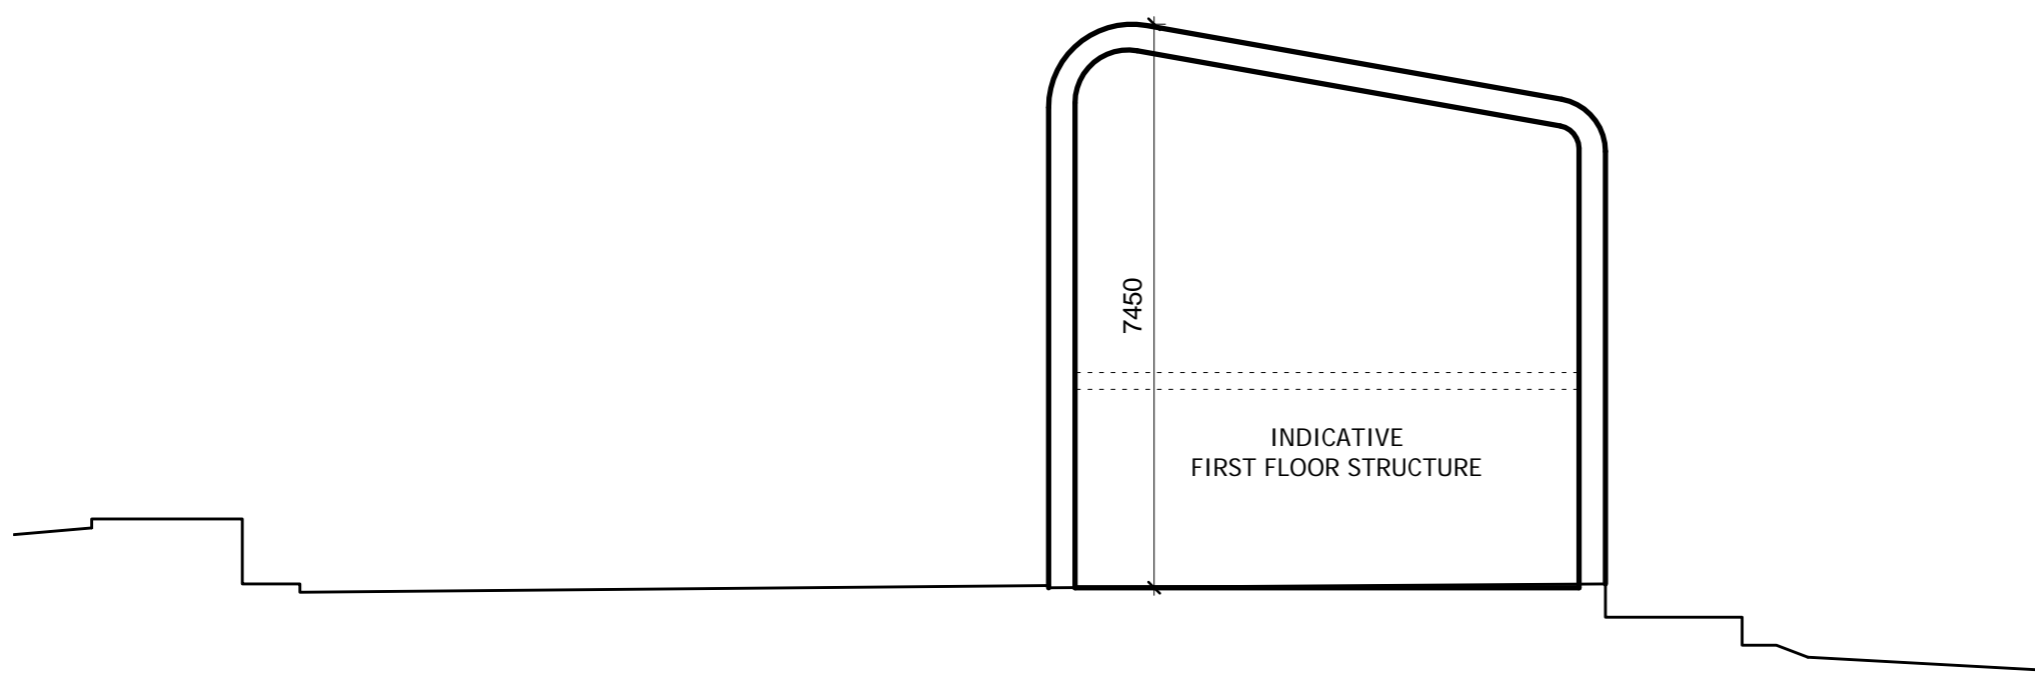

EXISTING SECTION C-C
SCALE 1 : 100

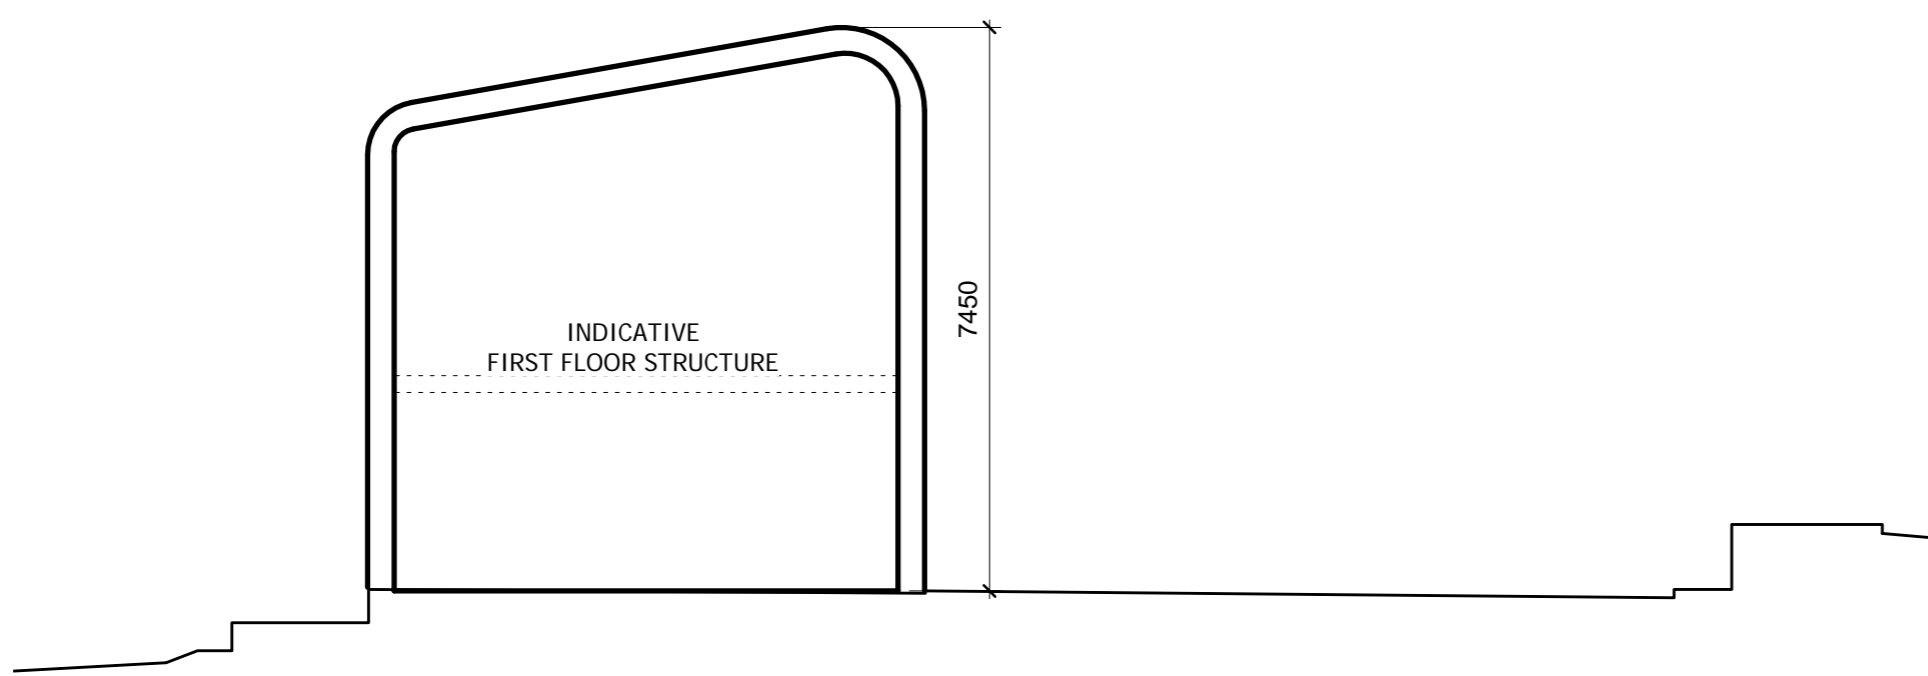


EXISTING SECTION D-D
SCALE 1 : 100

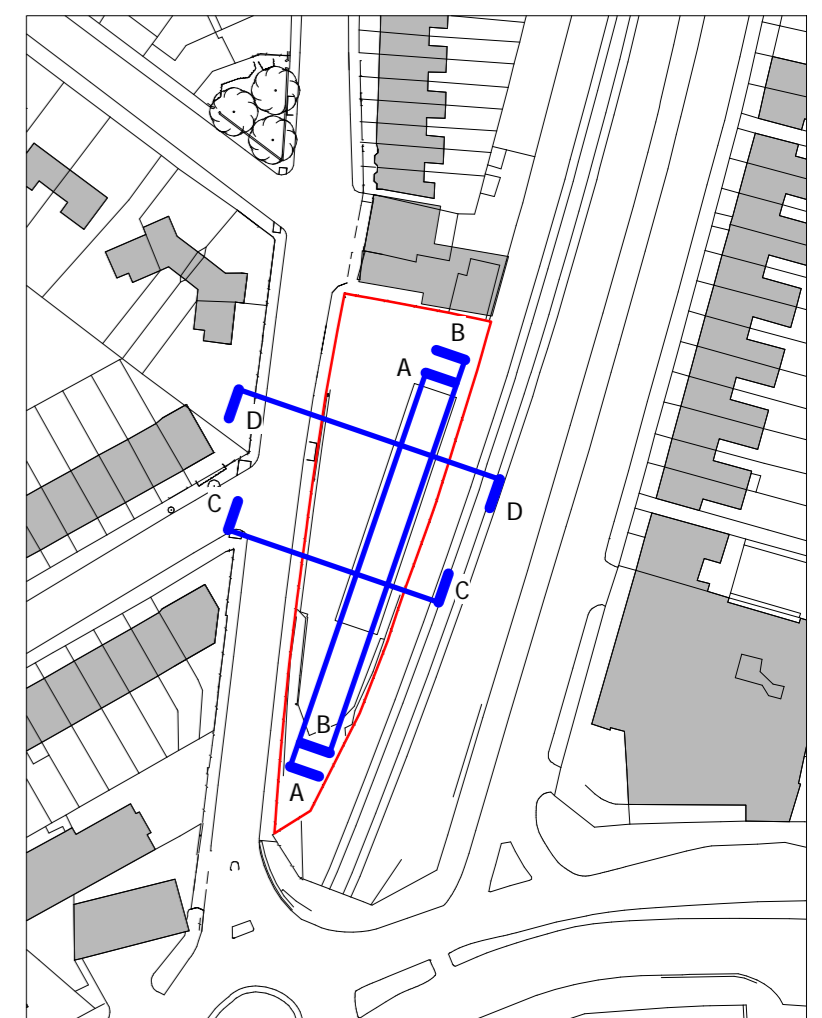

KEY PLAN

rev	date	description

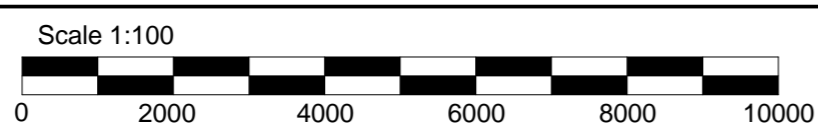

This line measures 100mm when this drawing is printed @ A1

11/11/2016 15:56:45

Project: 1-9 Sandycombe Rd TW9 2EP
 Status: Planning
 Drawing Title: Sections - Existing
 Date: OCT 2016
 Scale: As indicated
 Drawing #: P03 031

GOLDCREST
 architects
 3 Hurlingham Business Park
 Sutton Road SW19 3DU
 T 0207 371 7111
 F 0207 371 7782
 E architects@goldcrestland.com