




rev	date	description

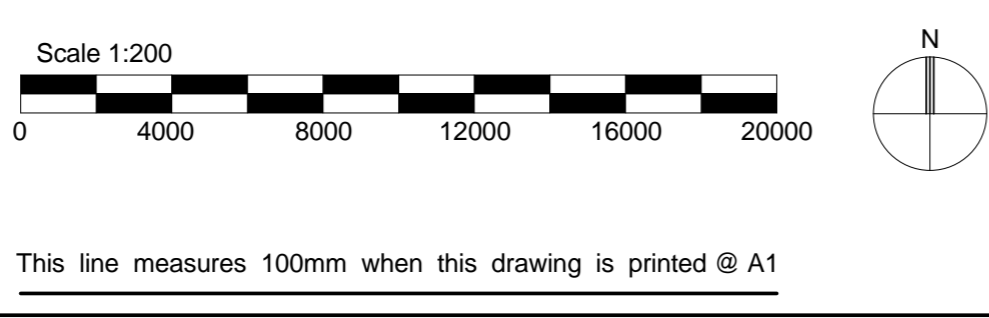

07/11/2016 18:18:35

Project: 1:9 Sandycombe Rd TW9 2EP  
 Status: Planning  
 Drawing Title: Block Plan - Proposed  
 Date: NOV 2016  
 Scale: 1 : 200  
 Drawing #: P03 050

**GOLDCREST**  
 architects

3 Hurlingham Business Park  
 Sutton Road SW16 3DU  
 T 0207 371 7111  
 F 0207 371 7782  
 E architects@goldcrestand.com