
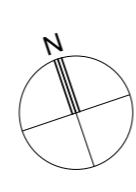


SANDYCOMBE ROAD

RALEIGH ROAD

RAIL LINES

rev	date	description

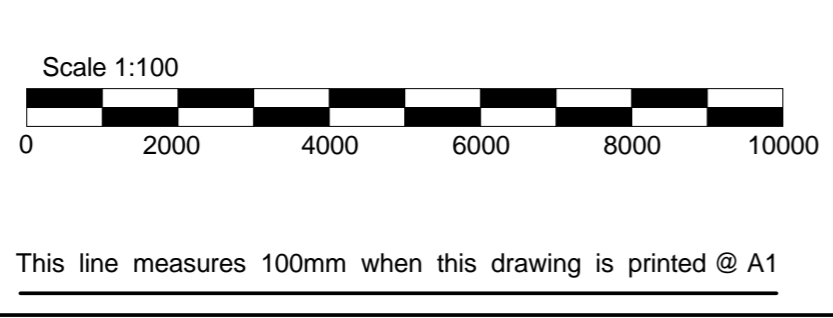

11/11/2016 15:12:00

Project: 1-9 Sandycombe Rd TW9 2EP
 Status: Planning
 Drawing Title: Second Floor
 Date: NOV 2016
 Scale: 1 : 100
 Drawing #: P03 102

GOLDCREST
 architects

3 Hurlingham Business Park
 Sutton Road SW9 3DU
 T 0207 371 7111
 F 0207 371 7782
 E architects@goldcrestand.com