


rev	date	description

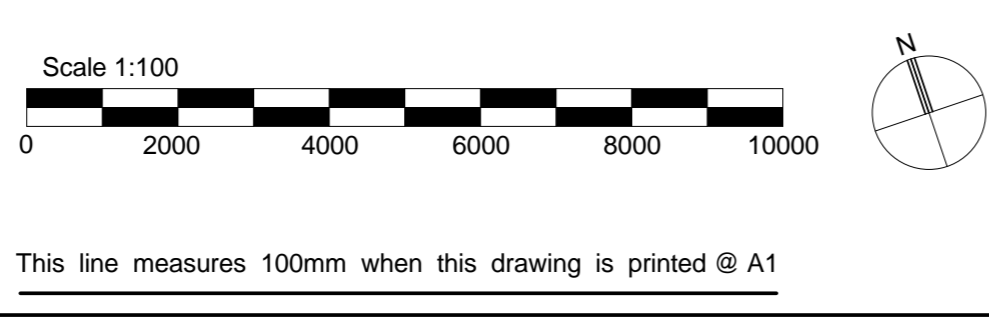

11/11/2016 15:12:45

Project: 1-9 Sandycombe Rd TW9 2EP
 Status: Planning
 Drawing Title: Fourth Floor
 Date: NOV 2016
 Scale: 1 : 100
 Drawing #: P03 104

GOLDCREST
 architects

3 Hurlingham Business Park
 Sutton Road SW19 3DU
 T 0207 371 7111
 F 0207 371 7782
 E architects@goldcrestand.com