




NORTH - SOUTH SITE SECTION
SCALE 1 : 200

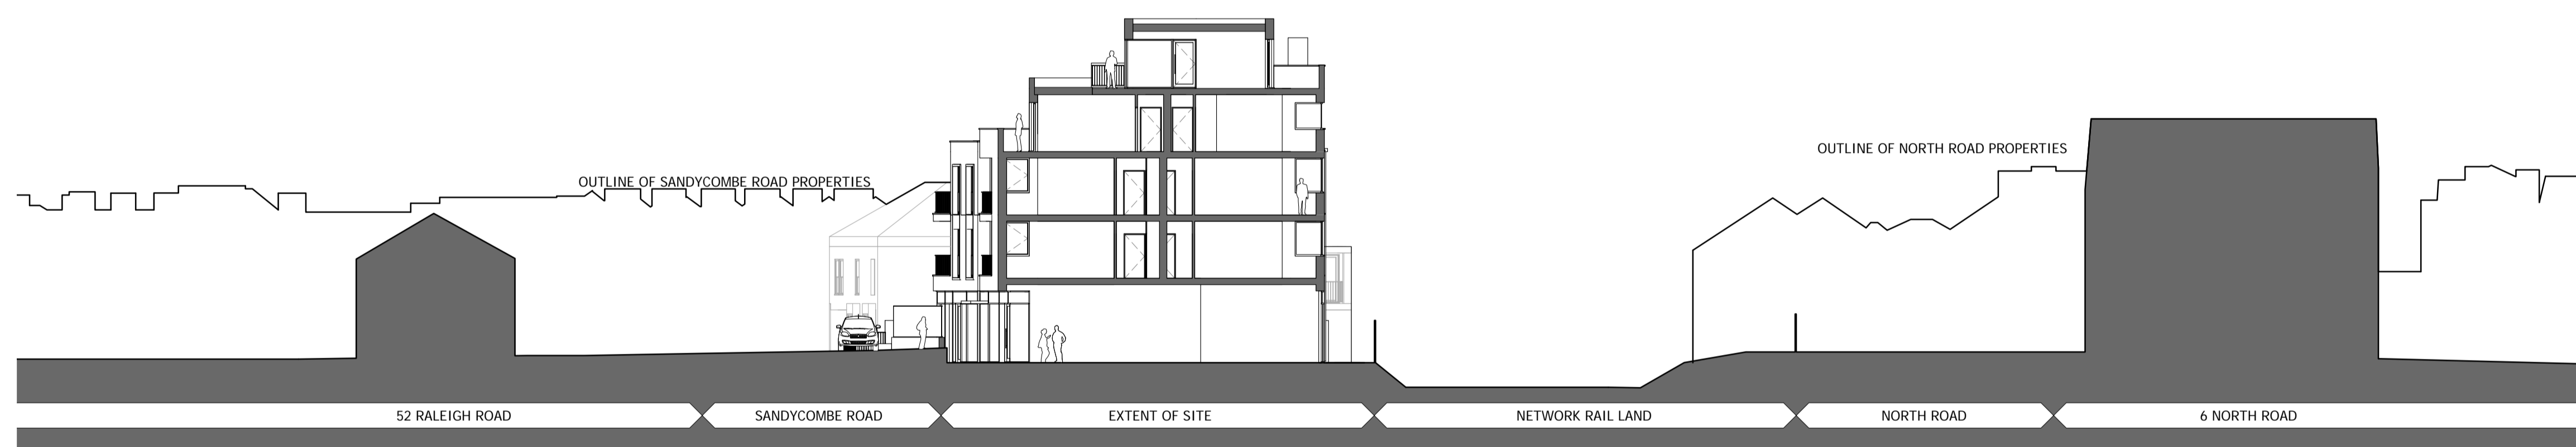

WEST - EAST SITE SECTION
SCALE 1 : 200

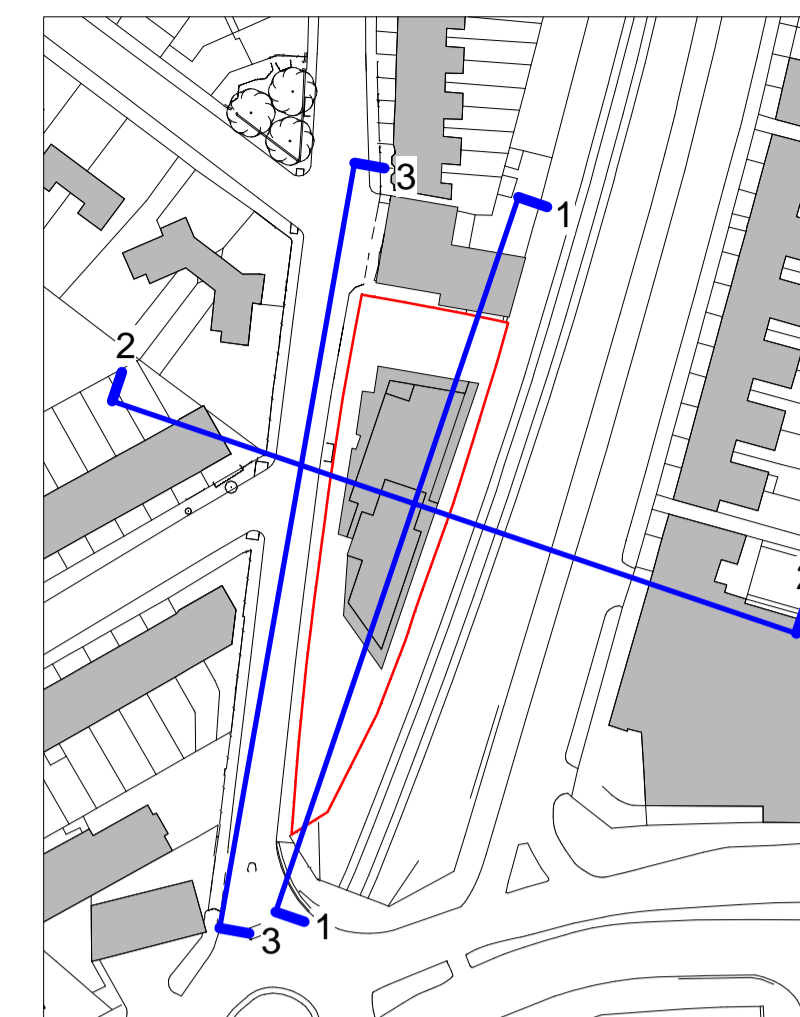

SANDYCOMBE ROAD ELEVATION
SCALE 1 : 200

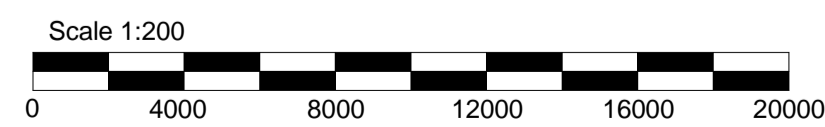

This line measures 100mm when this drawing is printed @ A1

Rev	Date	Revision Description

IF IN DOUBT ASK.

Dimension to be verified on Site.
This drawing is the property of Goldcrest Architects. Copyright is reserved by them and the drawing is issued on the condition that is not copied, reproduced, retained or disclosed to any unauthorised person, either wholly or in part without the consent in writing of Goldcrest.

Project
1-9 Sandycombe Rd TW9 2EP As
Scale: **indicated@A1**

Drawing Title
Site Elevation & Sections

Drawing #
P03 204

Date:
NOV 2016

Stage:
Planning

GOLDCREST
architects

3 Hurlingham Business Park
Sutton Road SW9 3DU
T 0207 731 3111
F 0207 271 3782
E architects@goldcrestand.com