




**EXISTING ELEVATION A - A**  
SCALE 1 : 100

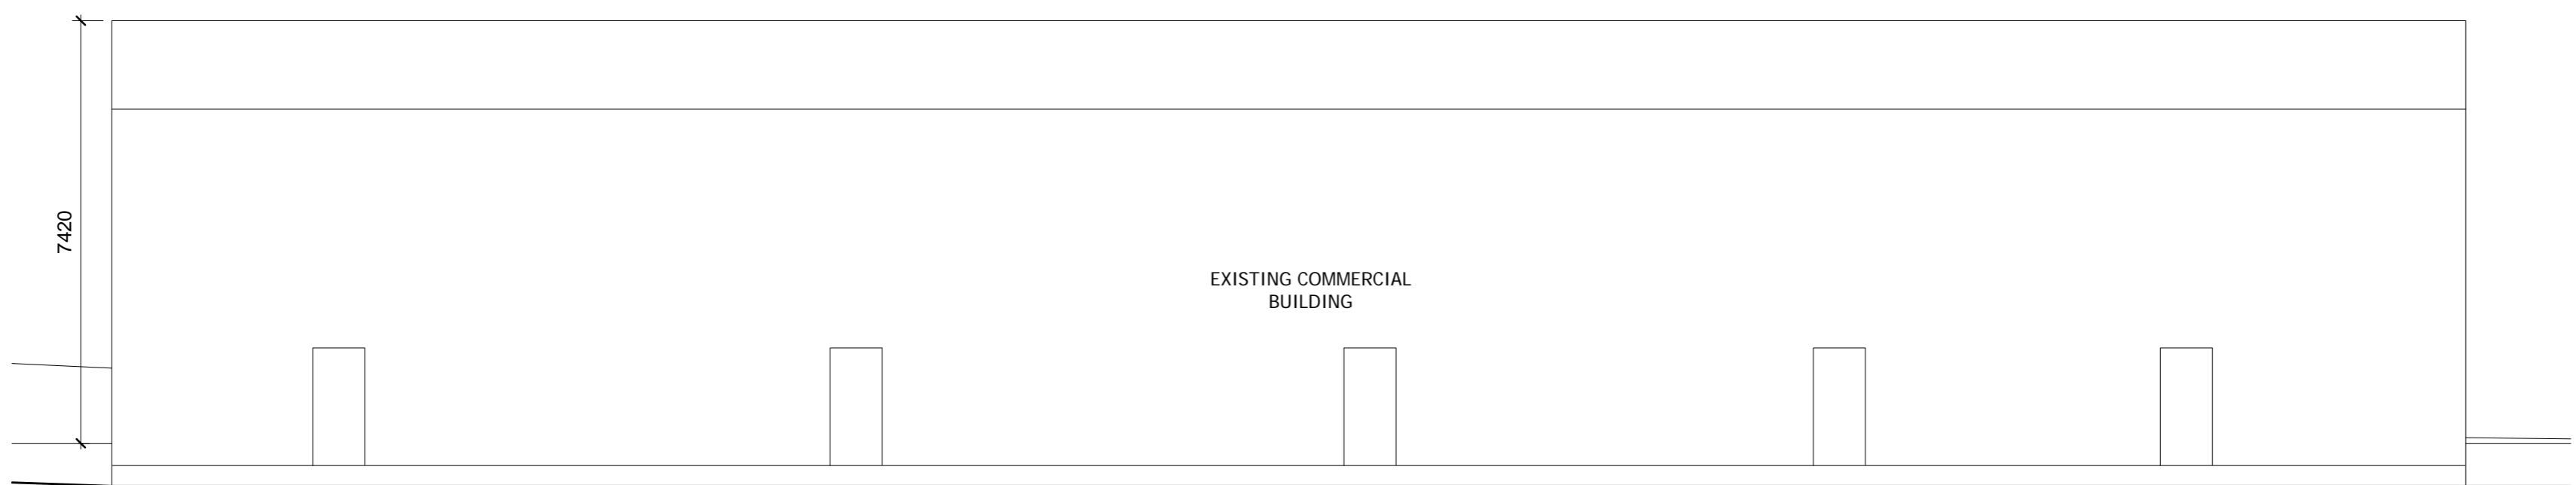


**EXISTING ELEVATION B - B**  
SCALE 1 : 100

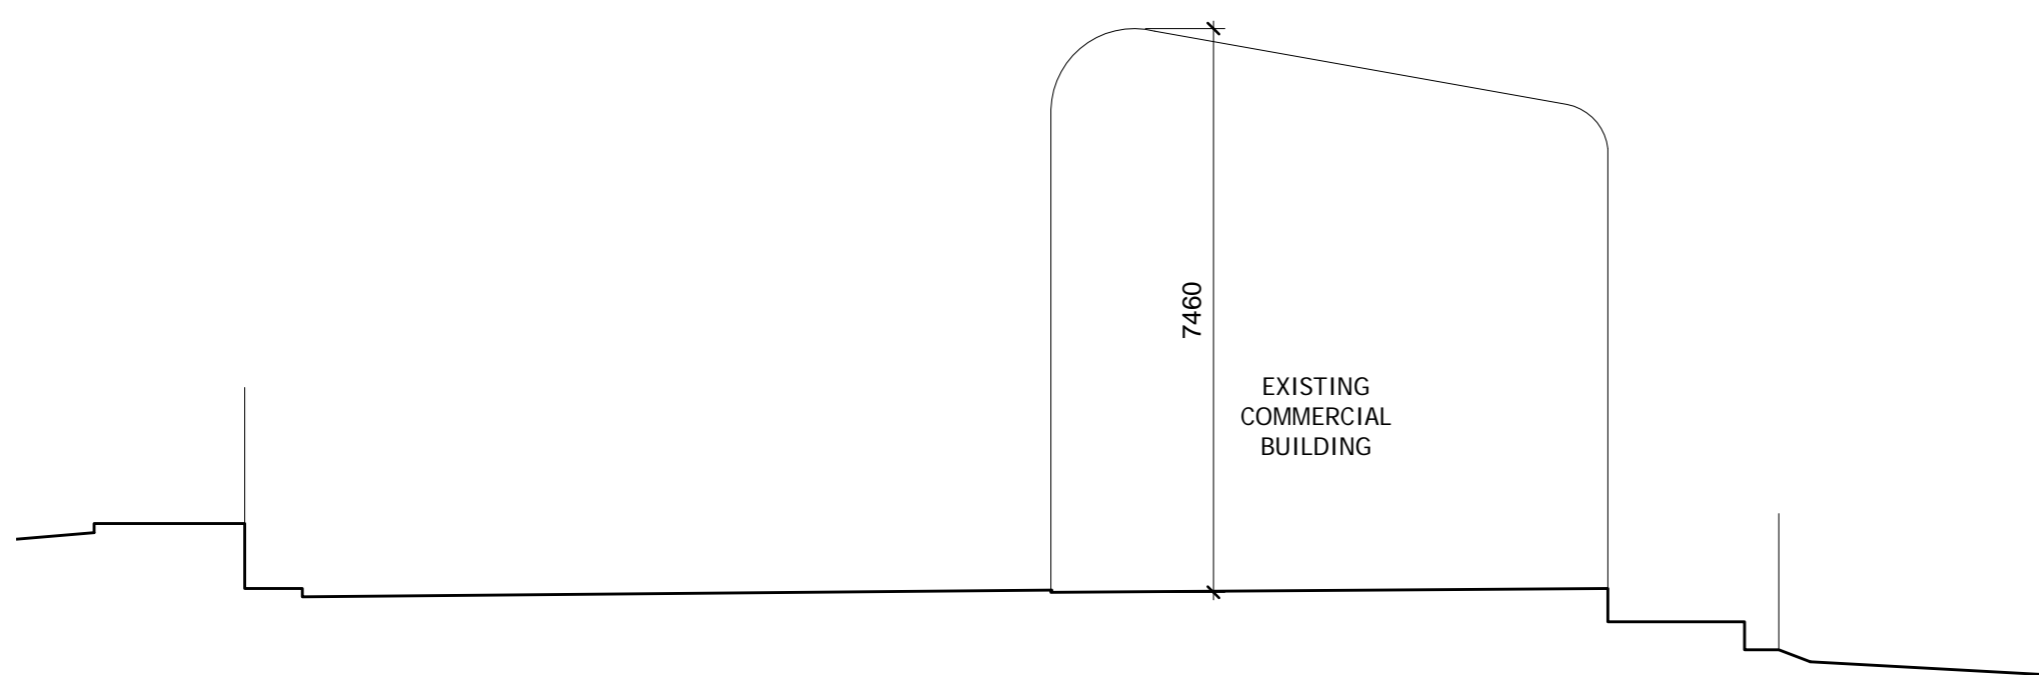

**EXISTING ELEVATION C - C**  
SCALE 1 : 100

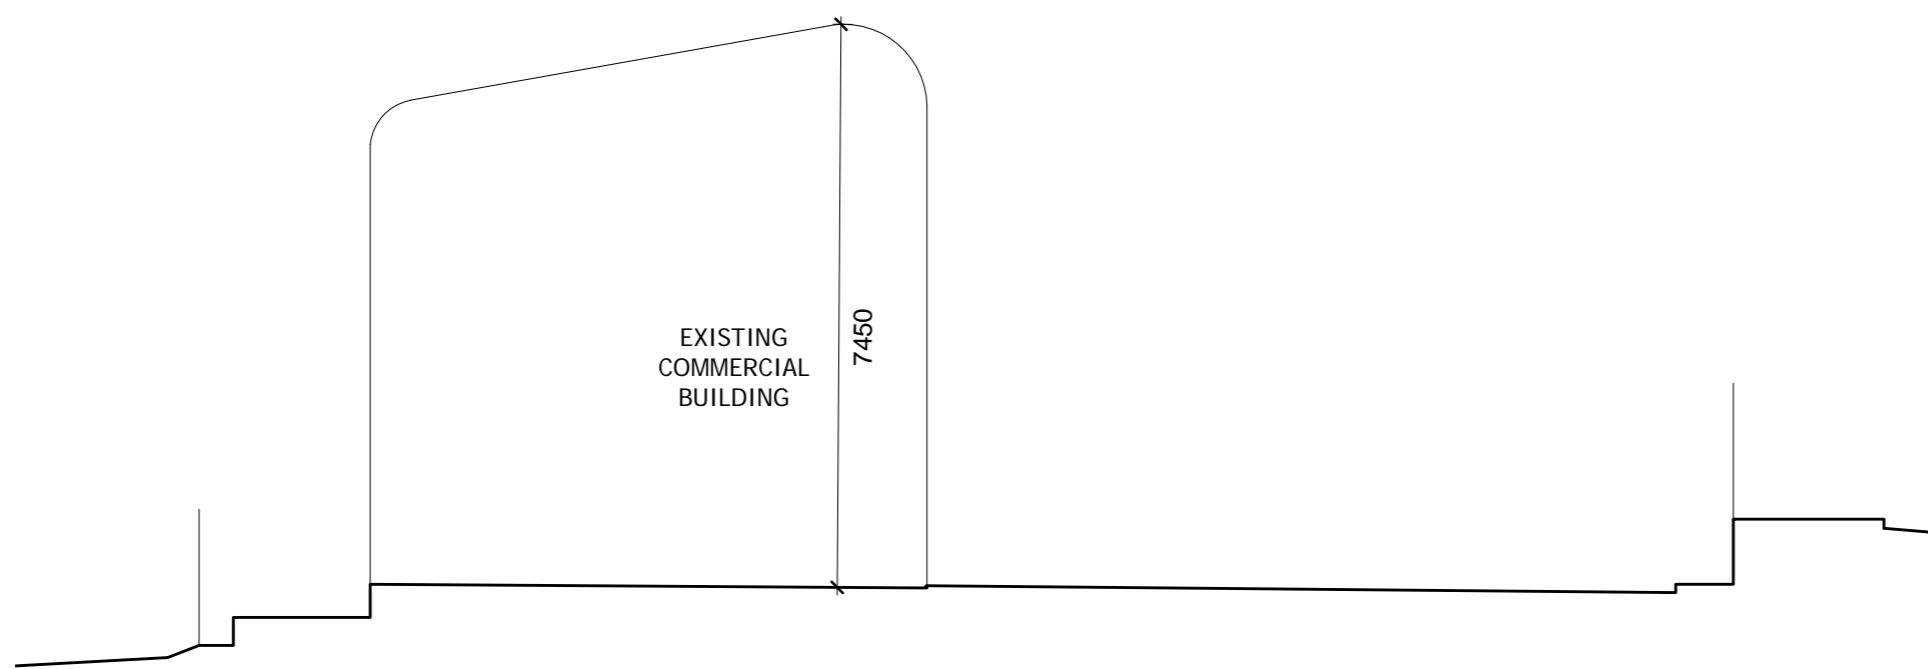


**EXISTING ELEVATION D - D**  
SCALE 1 : 100

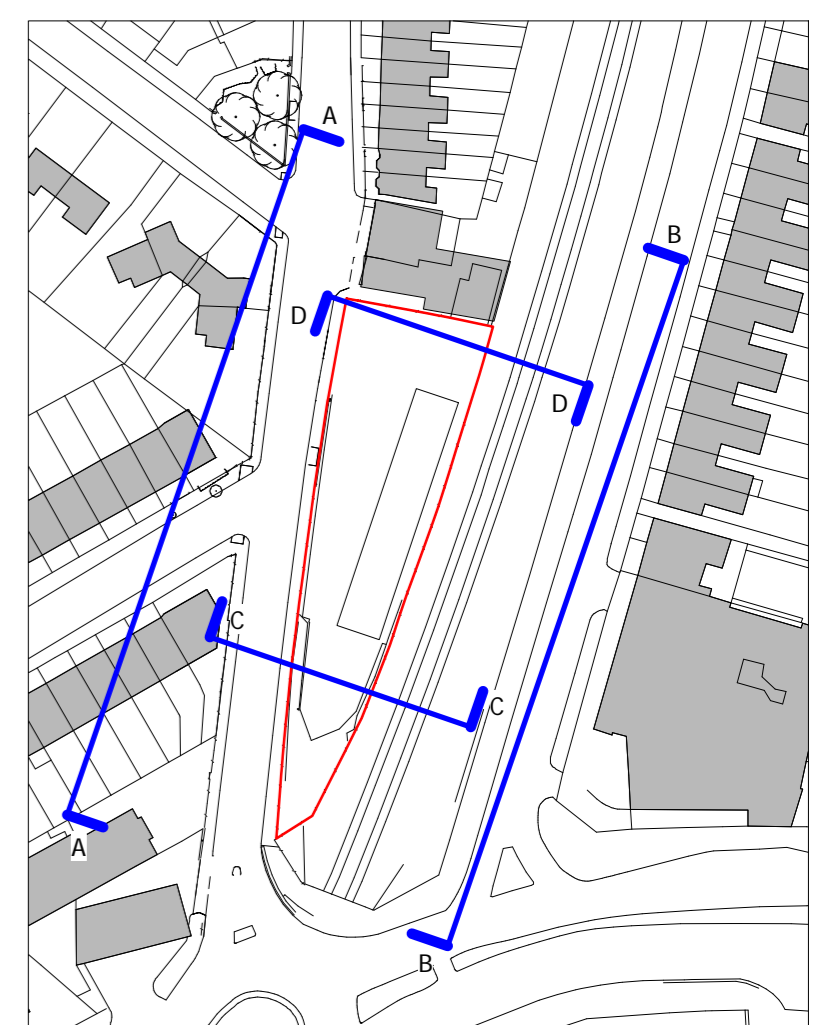

**KEY PLAN**

rev	date	description

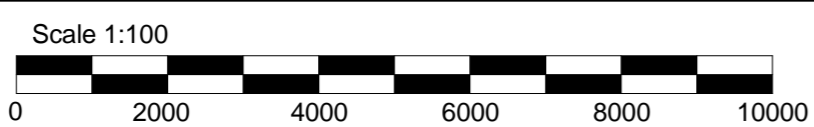

This line measures 100mm when this drawing is printed @ A1

11/11/2016 15:56:20

Project: 1:9 Sandycombe Rd TW9 2EP  
Status: Planning  
Drawing Title: Elevations - Existing

Date: OCT 2016  
Scale: As indicated  
Drawing #: P03 020

**GOLDCREST**  
architects

3 Hurlingham Business Park  
Sutton Road SW19 3DU  
T 0207 371 7111  
F 0207 371 7782  
E architects@goldcrestland.com