

No. 2 The Mews
 VSC calculation
 Bedroom 1 : W2 : 17%

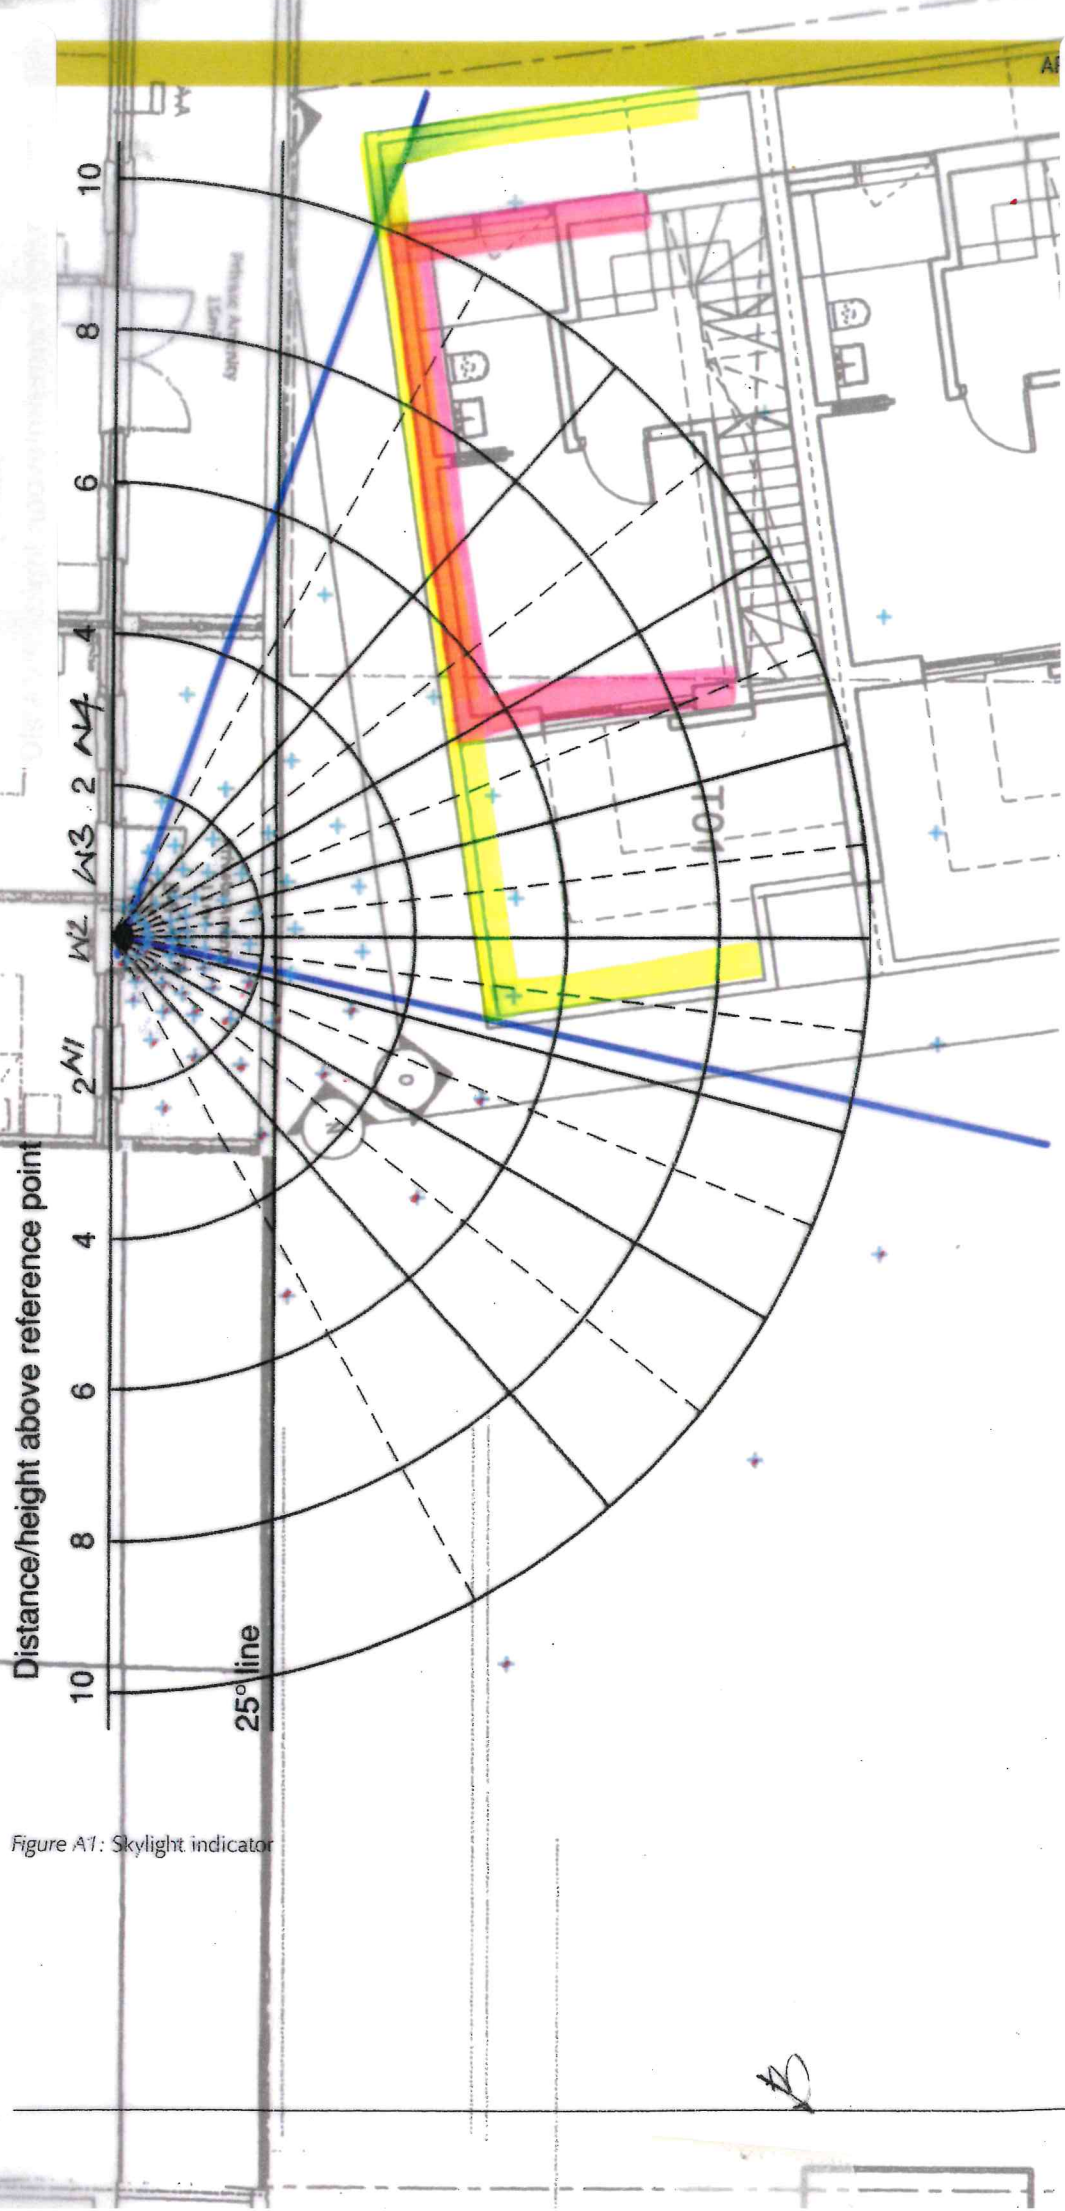


Figure A1: Skylight indicator

63 - 71 High Street : Hampton Hill
 Daylight & Sunlight Assessment

9980/DL06

WEST & PARTNERS
 TOWN PLANNING CONSULTANTS & CHARTERED ARCHITECTS
 127 Metal Box Factory
 30 Great Guildford Street
 London SE1 0HS

Email: wp@westandpartners.com Tel: 020 7403 1726