

No. 2 The Mews
VSC calculation
Bedroom 2 : W3 : 14%

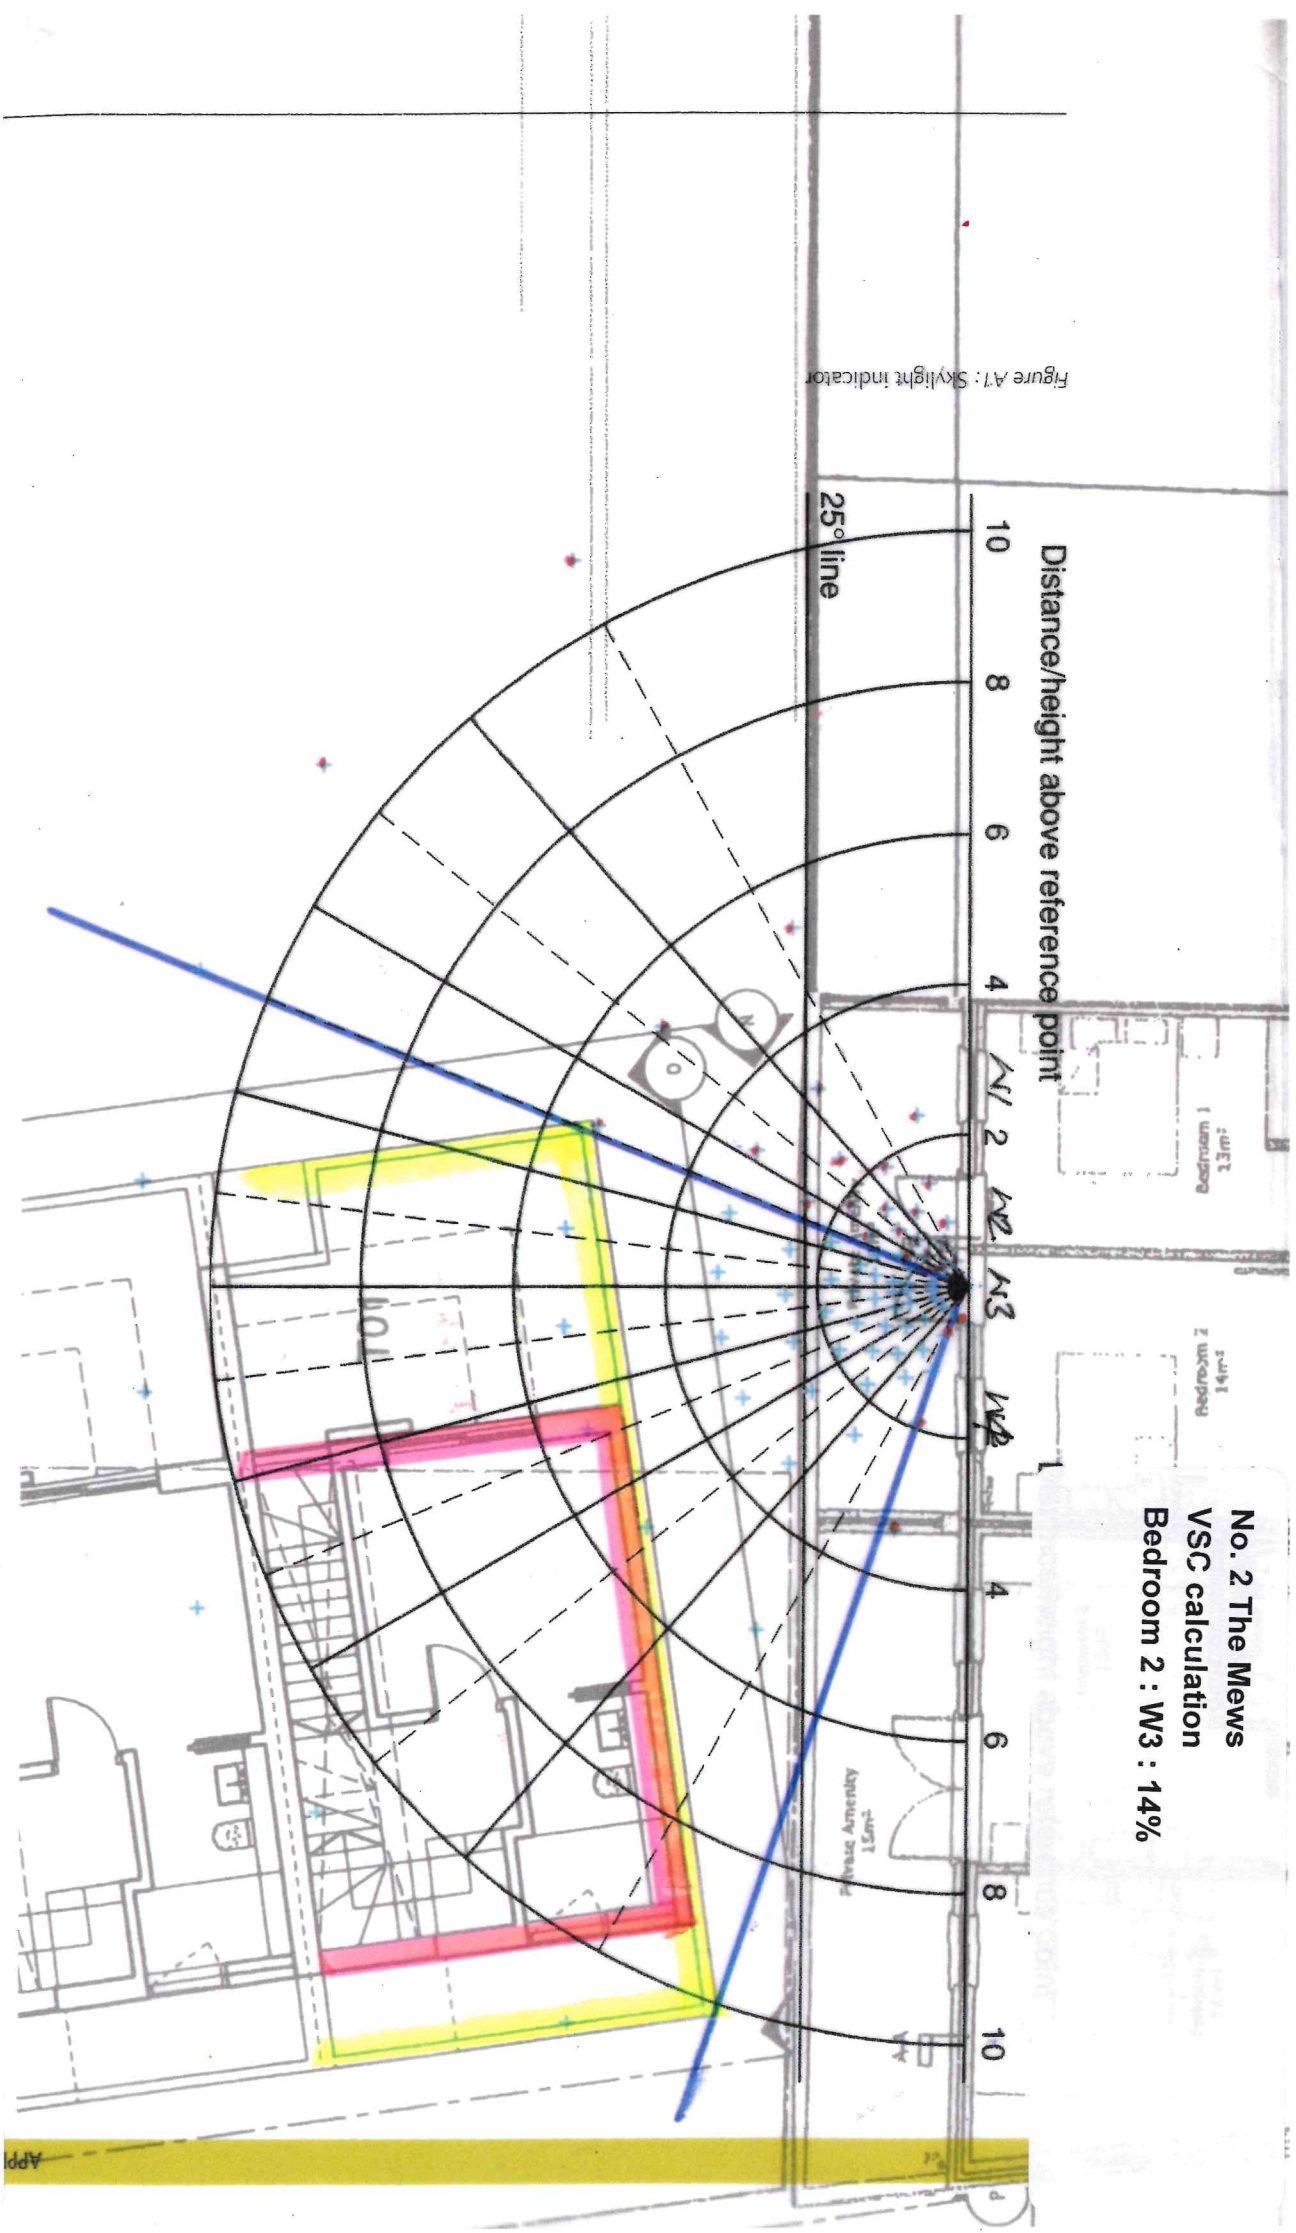


Figure A1: Skylight indicator

WEST & PARTNERS

TOWN PLANNING CONSULTANTS & CHARTERED ARCHITECTS
 127 Metal Box Factory
 30 Great Guildford Street
 London SE1 0HS

63 - 71 High Street : Hampton Hill
 Daylight & Sunlight Assessment

Email: wp@westandpartners.com

Tel: 020 7403 1726

9980/DL07