


0 2m

Do not scale-off this drawing. Wimshurst Partners take no responsibility for any dimensions obtained by measuring or scaling from this drawing and no reliance may be placed on such dimensions. If no dimension is given, it is the responsibility of the recipient to ascertain the dimension specifically from the Architect or by site measurement.

The sizing of all structural and service elements must always be checked against the relevant engineers drawings. No reliance should be placed upon sizing information shown on this drawing.

Rev	Date	Notes
-	08.04.16	FIRST ISSUE
-	15.04.16	PRE-APP-AMENDMENT
P01	24.06.16	Planning
P05	01.02.17	Planning Massing Setback

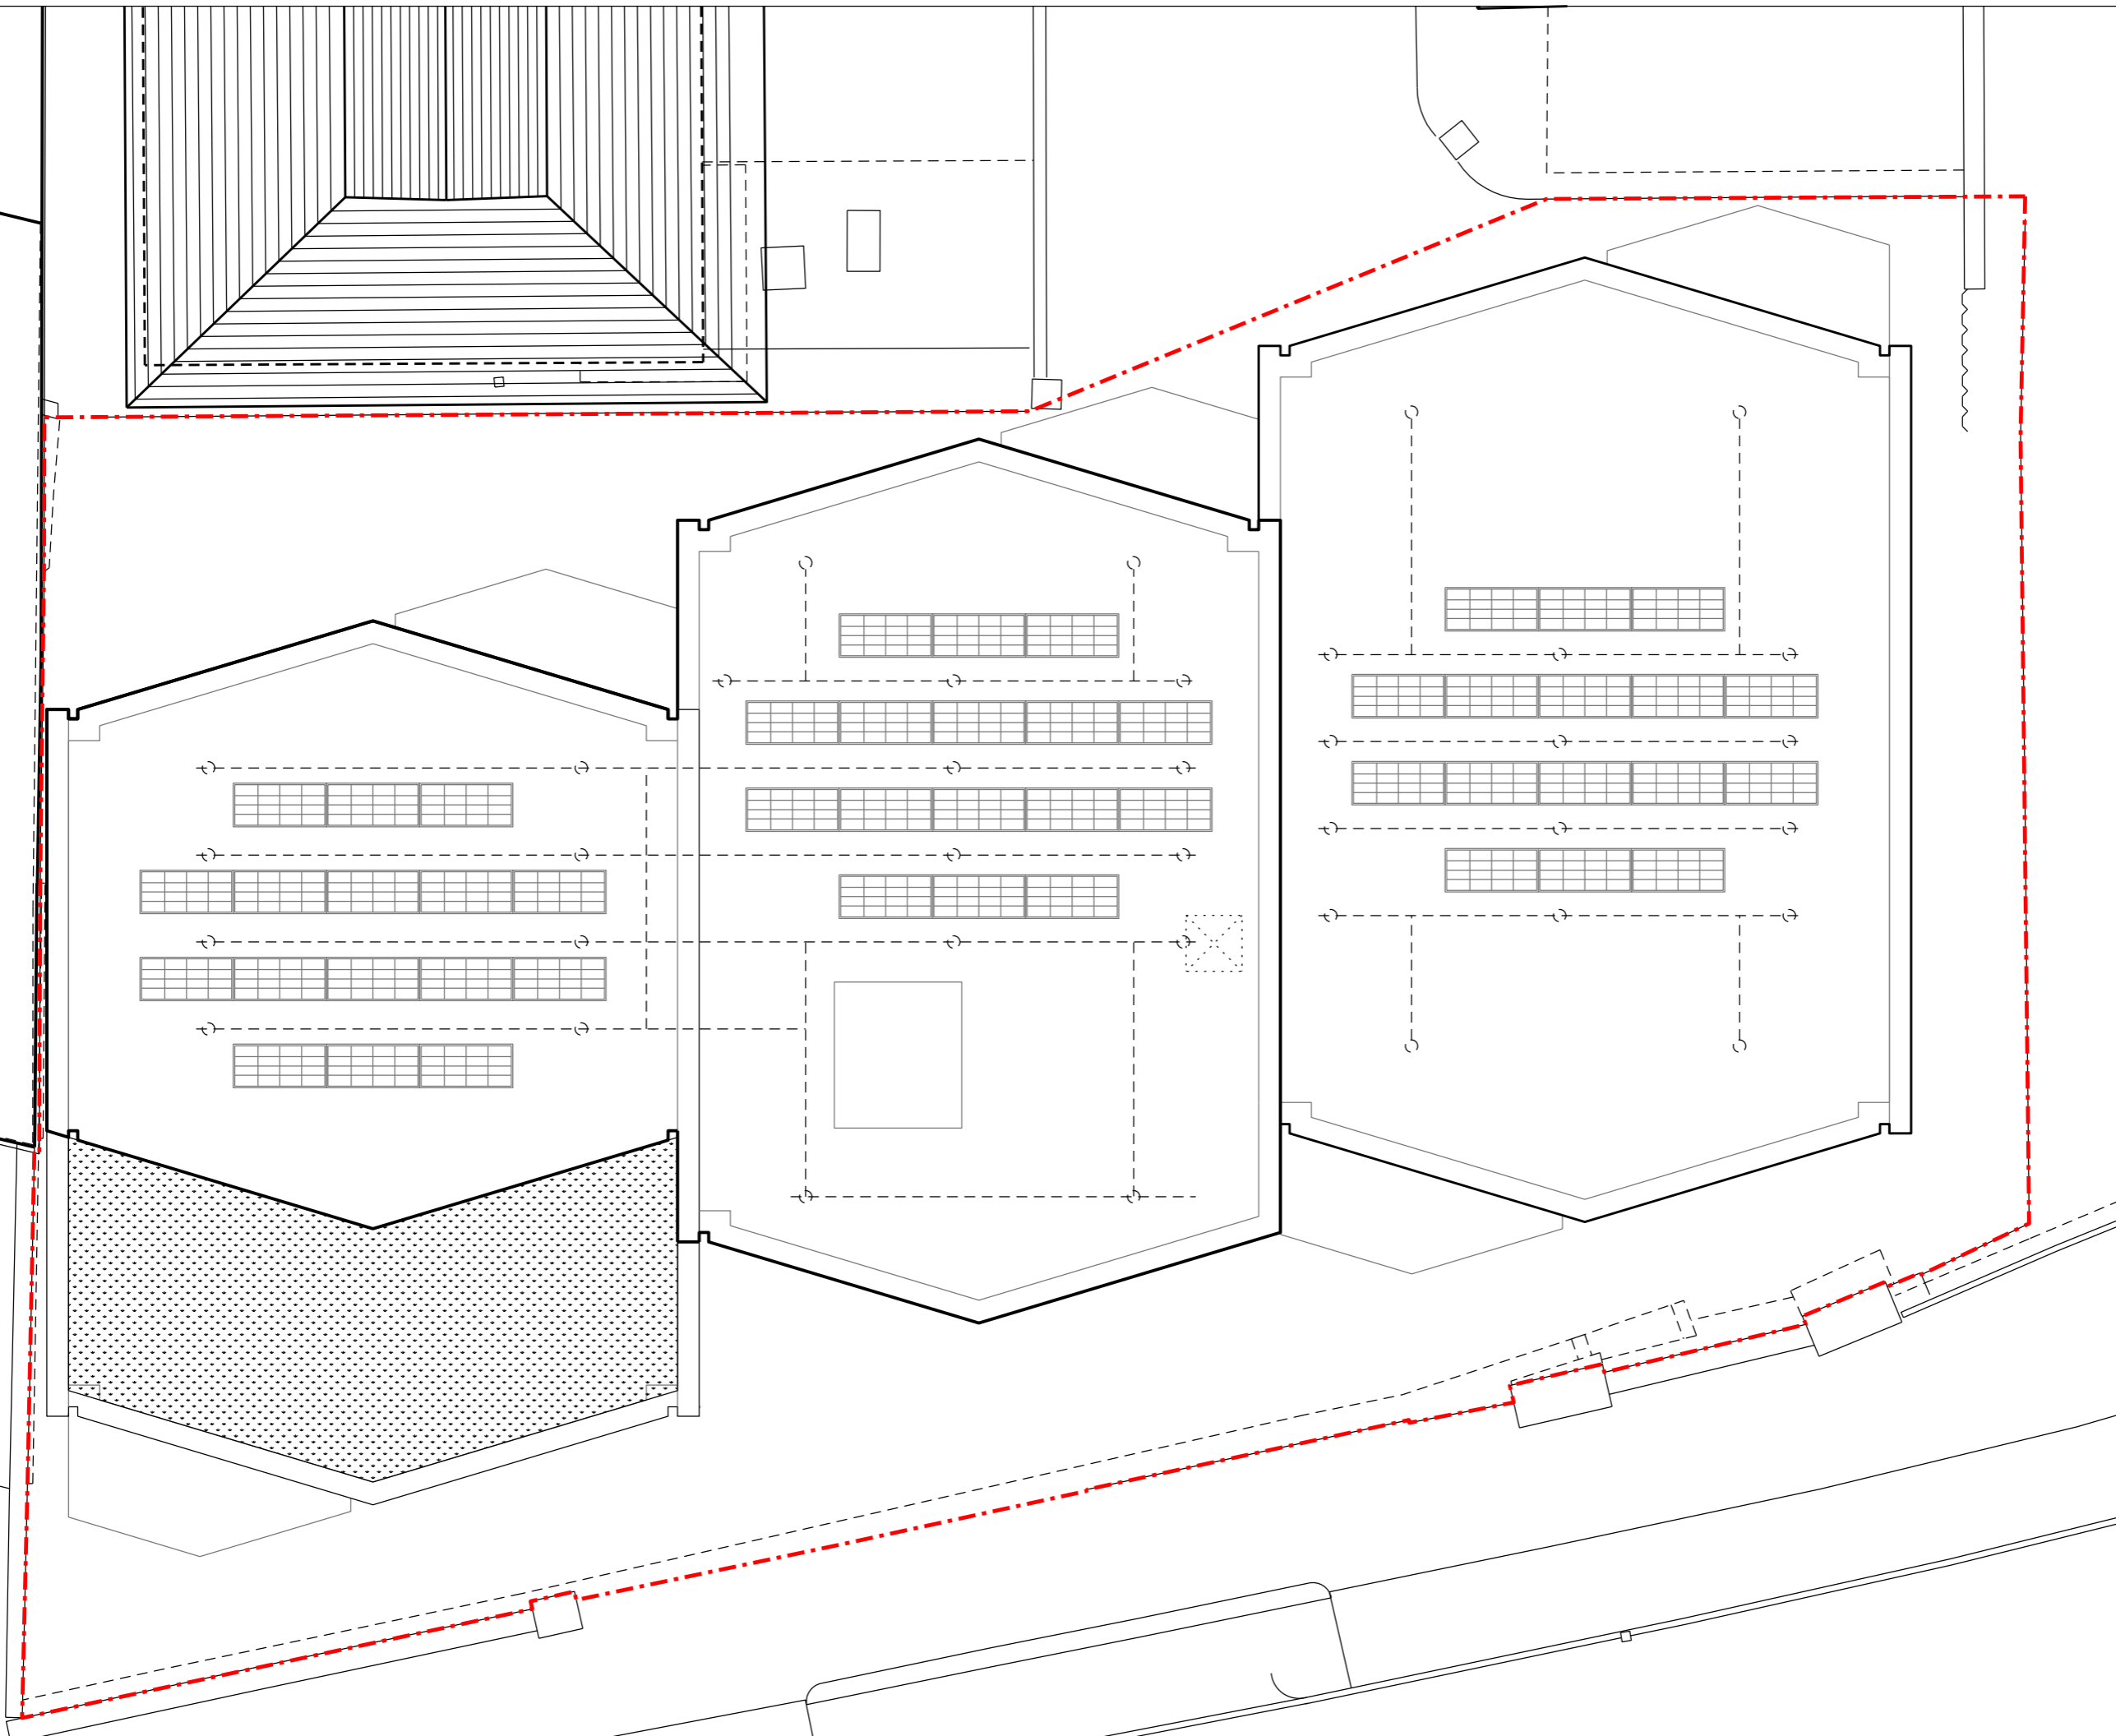

drawing: **PROPOSED ROOF PLAN**
 project: **WP-0410 - INFORMER HOUSE**
 drawing ref: **WP-0410-GA-P-LR** revision: **P05**
 scale @ A3: **1:100** date: **24.06.2016**
 status: **PLANNING**

WIMSHURST PELLERITI

0208 780 2206
info@wimshurst.uk.com
wimshurst-pelleriti.com

