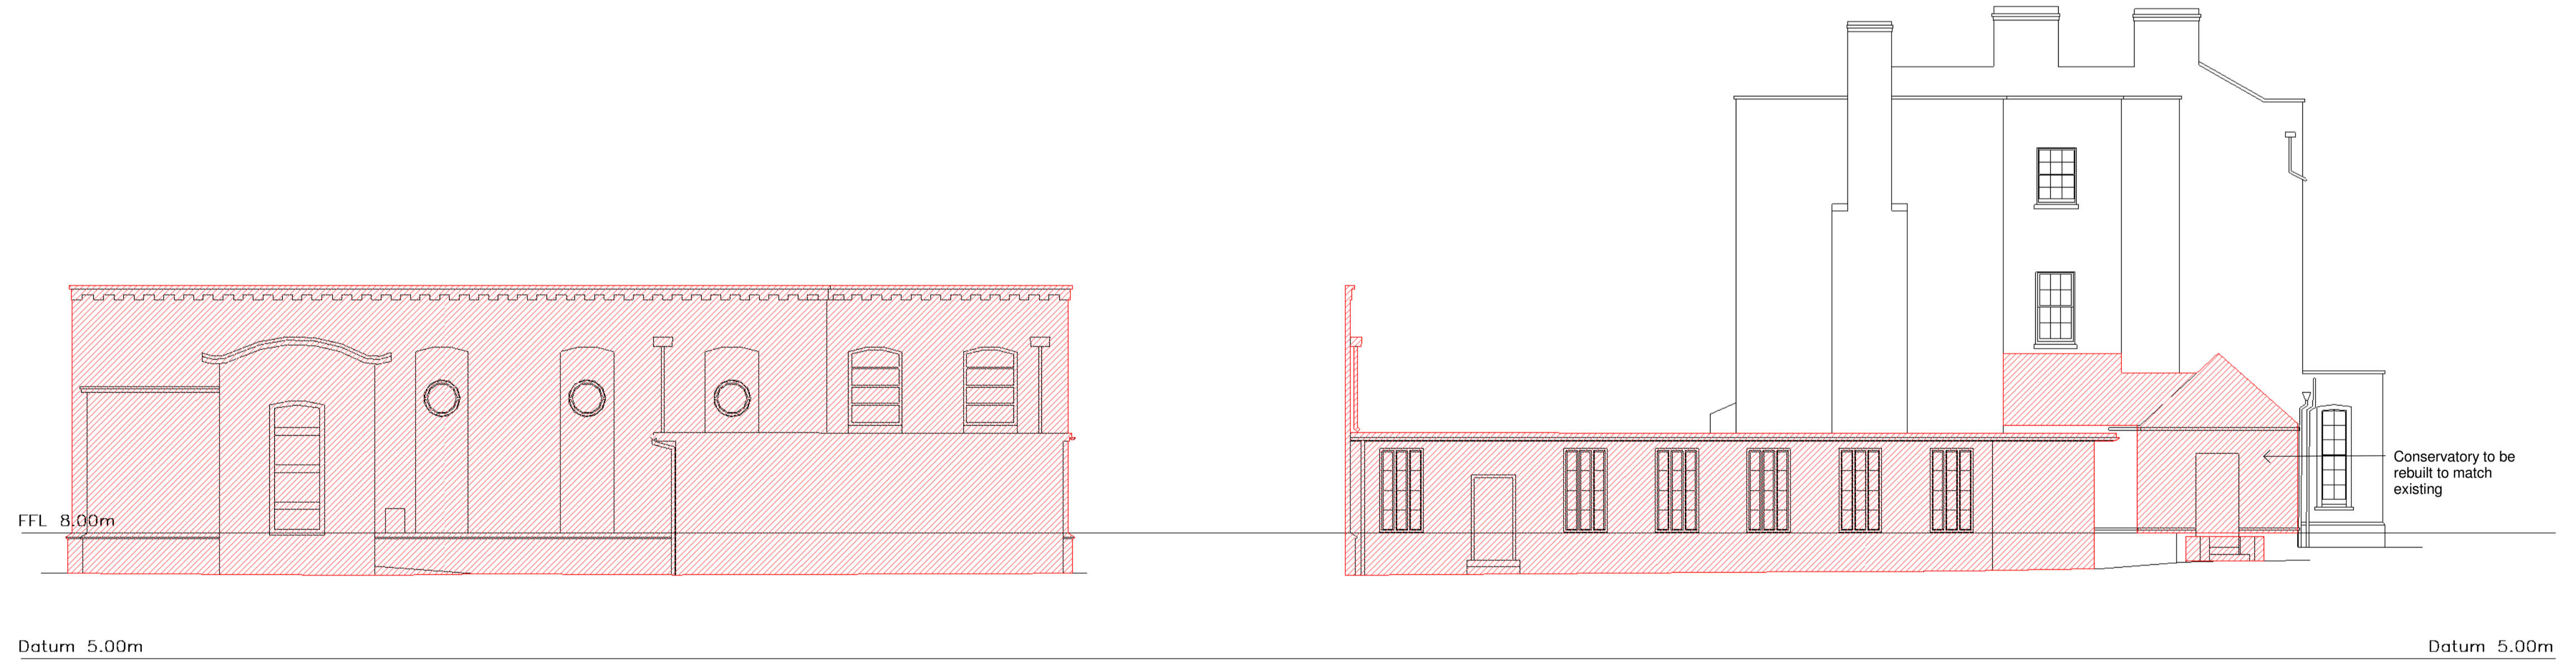
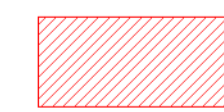

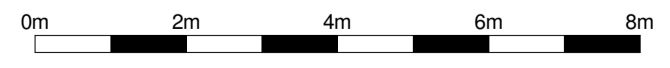


ELEVATION 7                                  ELEVATION 8                                  ELEVATION 9



ELEVATION 10                                  ELEVATION 11

 To be demolished  
 To be bricked up



Rev	Date	Description	Dwn	Ckd	Drawn	ed
			Checked	PD		
			Date	Feb 17		
			Scale	@ A1		As indicated