




Photograph showing proposed site location

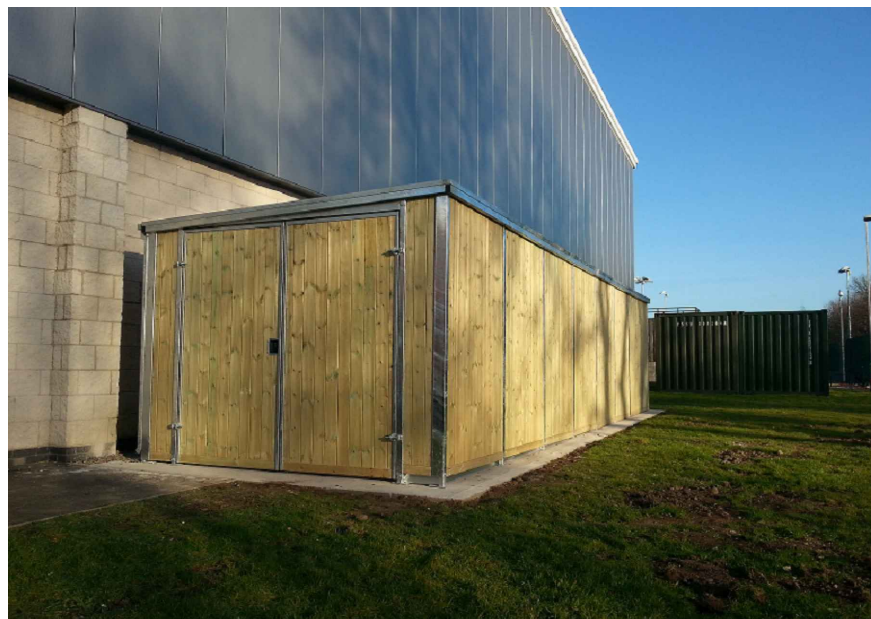

Photograph showing example unit as installed by the manufacturer

CLIENT St Mary's University		
SITE St Marys University Twickenham		
DRAWING Proposed Site Location & Sample unit		
PROJECT NUMBER TBA	DRAWING NUMBER TBA	DATE 01/12/2016
SURVEYED BY JL / MJ	DRAWN BY MAJ	CHECKED BY ASW
SCALE NTS	SHEET SIZE A3	SHEET 1 OF 1

St Mary's  
University  
Twickenham  
London