



**NOTES**


This drawing is the property of AMA Architects Ltd. Copyright reserved.

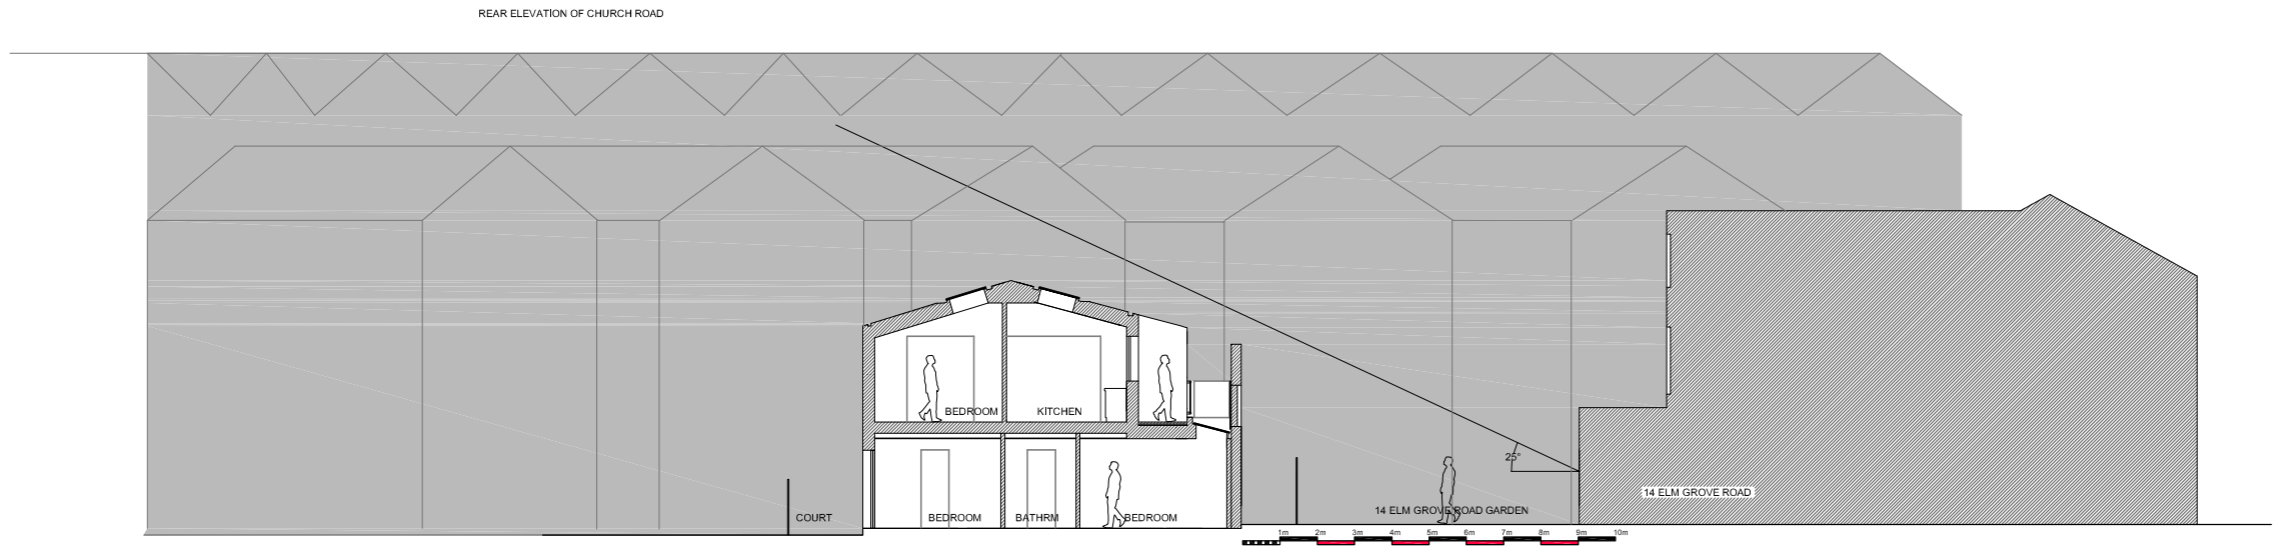


**SECTION CC**

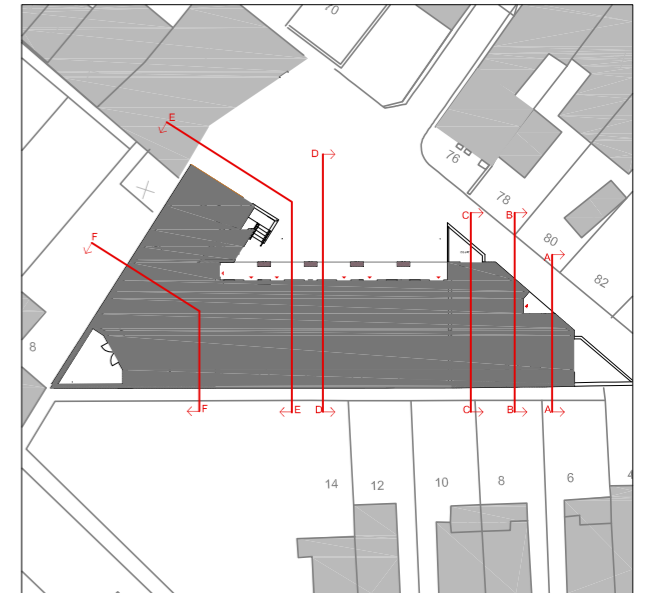

**KEY**

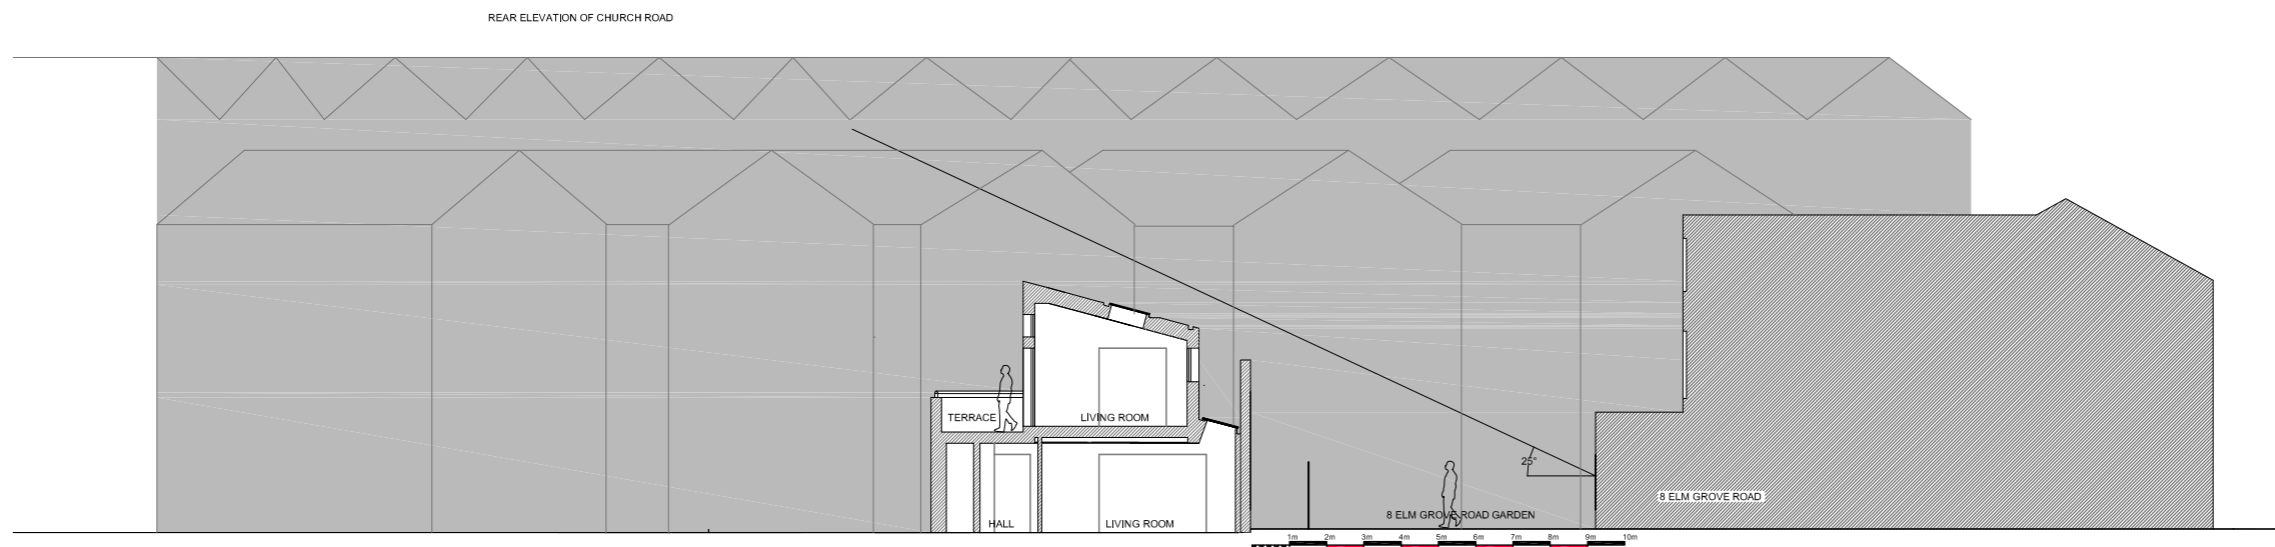

**SECTION BB**

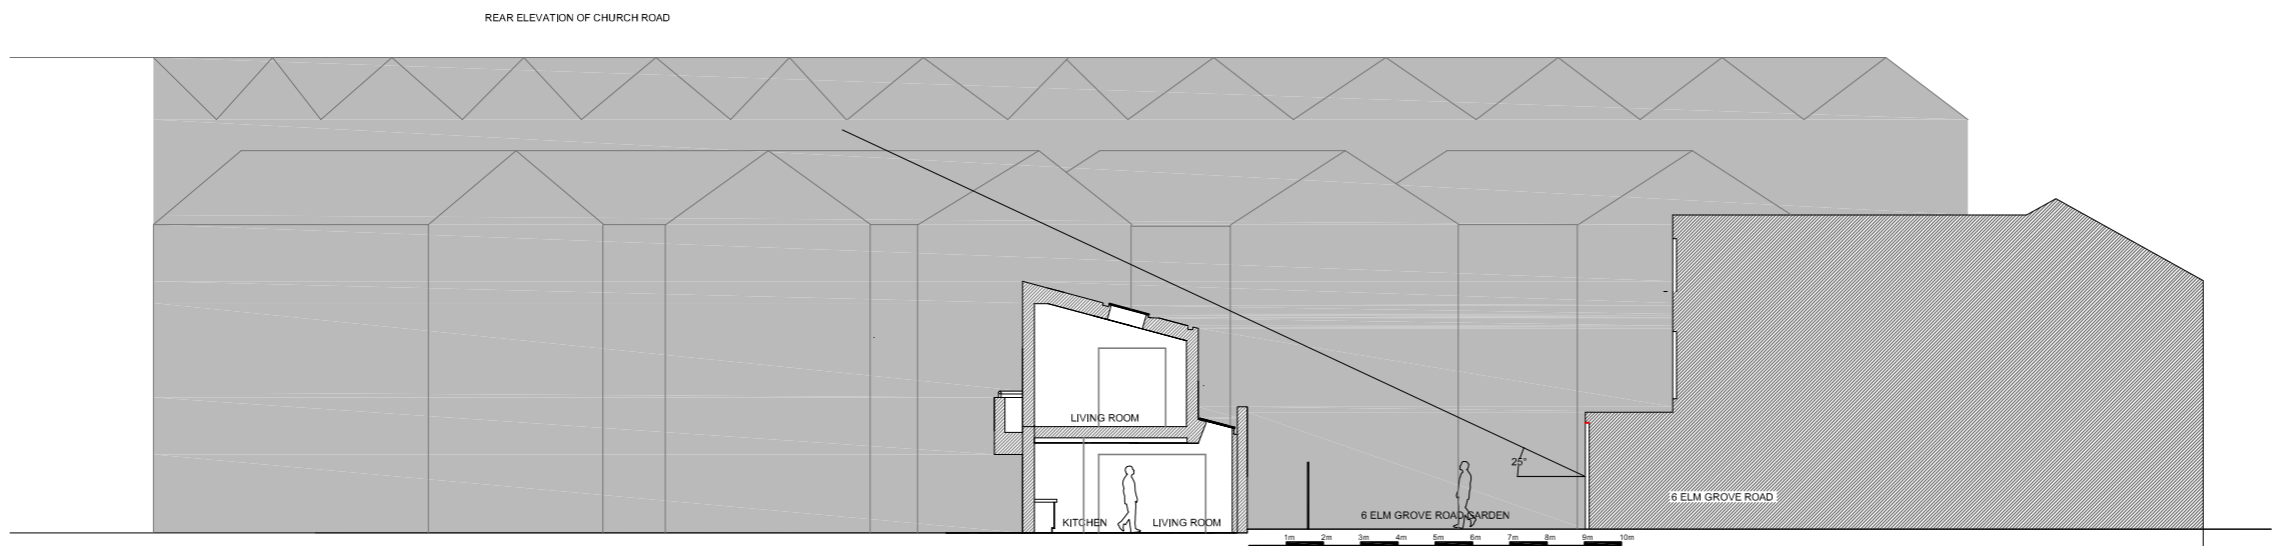

**SECTION AA**



24a PETERSHAM MEWS LONDON  
SW7 5NR  
Telephone 0207 5813652 Facsimile 0207 5813652

Project  
74 CHURCH ROAD, BARNES,  
LONDON, SW13 0DQ,  
MIXED USE SCHEME  
Client  
THE BASINGHALL ESTATE Co Ltd

Drawing Title  
**PROPOSED SECTIONS**  
SHEET 1 OF 2

North	Scale 1:100@A1	Drawn by RL
	Date APRIL 2016	Checked by -
Project No. 1051	Drawing No. 1051-APP-09	Revision