


NOTES


This drawing is the property of AMA Architects Ltd. Copyright reserved.




SECTION FF

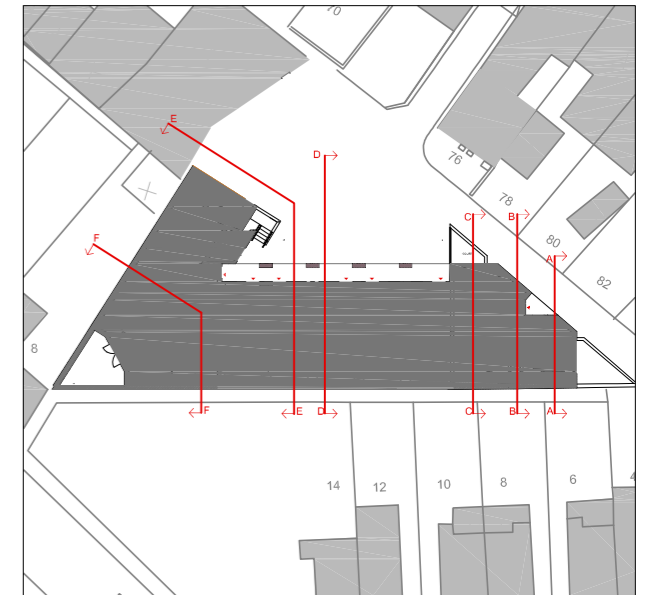

KEY

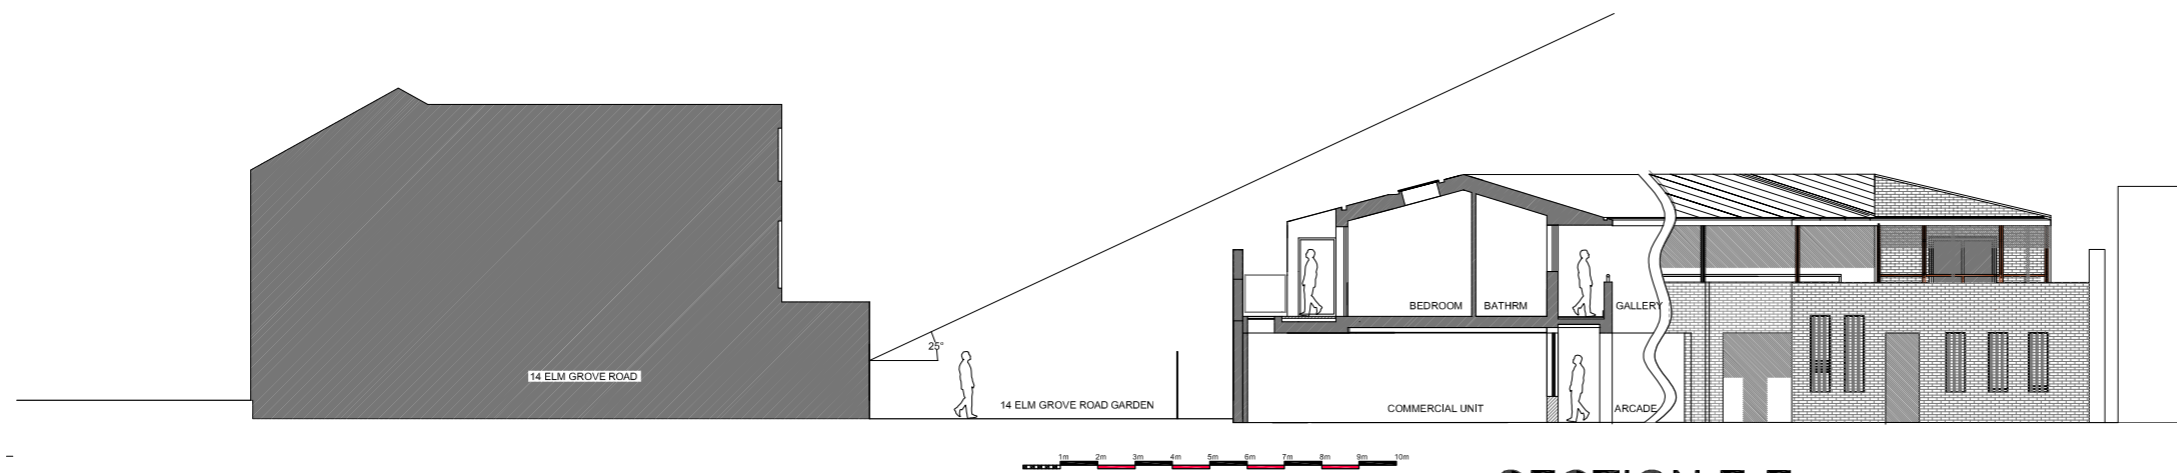

SECTION EE

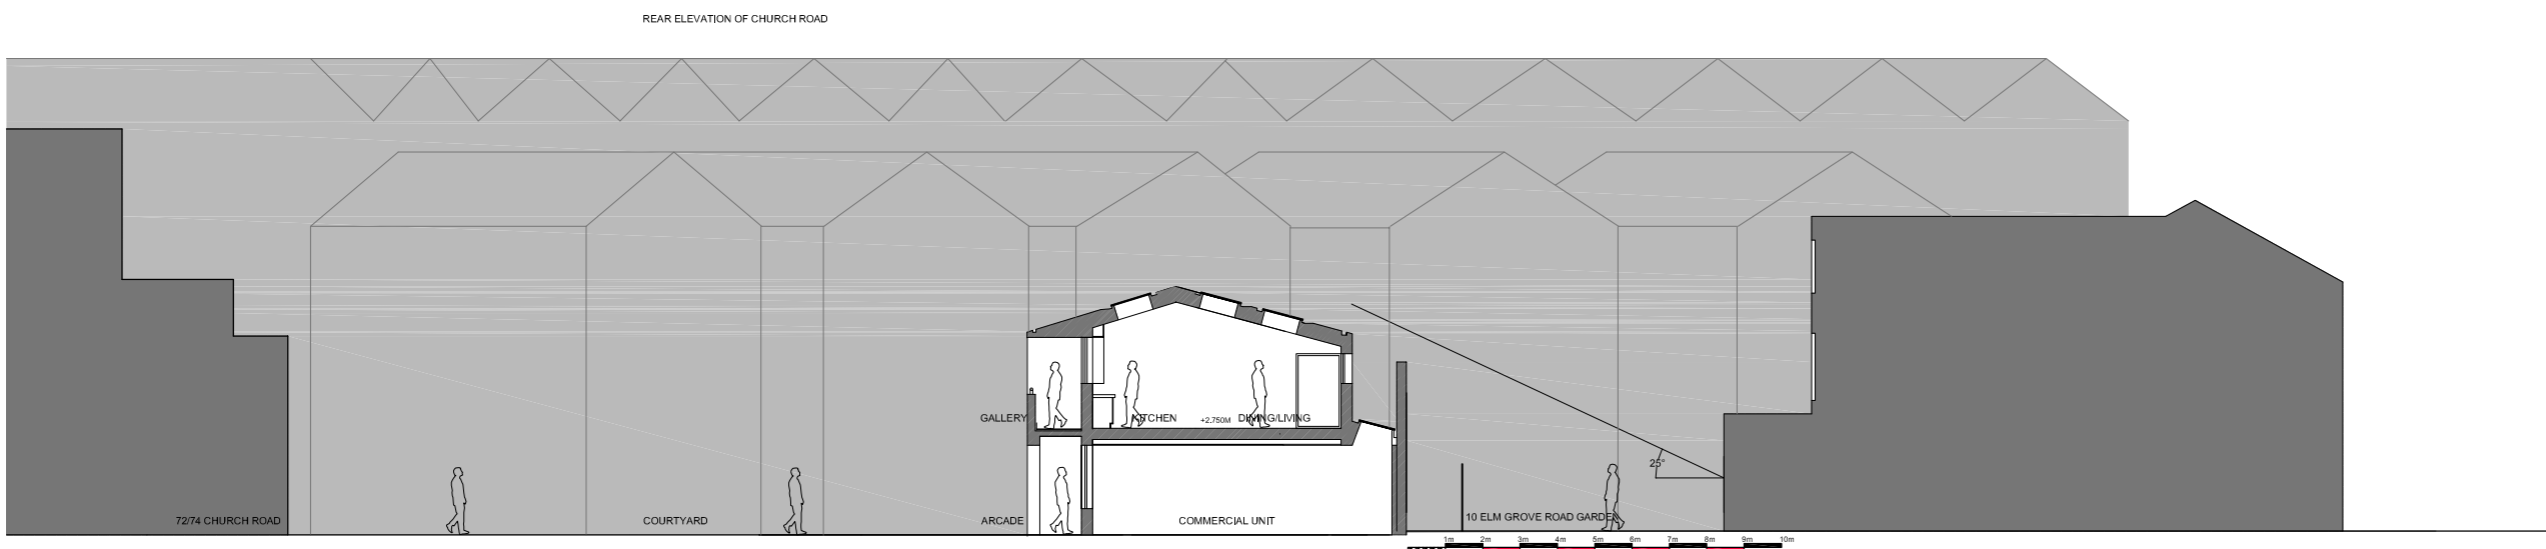

SECTION DD



24a PETERSHAM MEWS LONDON
SW7 5NR
Telephone 0207 5813652 Facsimile 0207 5813652

Project
74 CHURCH ROAD, BARNES,
LONDON, SW13 0DQ,
MIXED USE SCHEME

Client
THE BASINGHALL ESTATE Co Ltd

Drawing Title
PROPOSED SECTIONS
SHEET 2 OF 2

North 	Scale 1:100@A1	Drawn by RL
Project No. 1051	Date APRIL 2016	Checked by -
Drawing No. 1051-APP-10	Revision	