

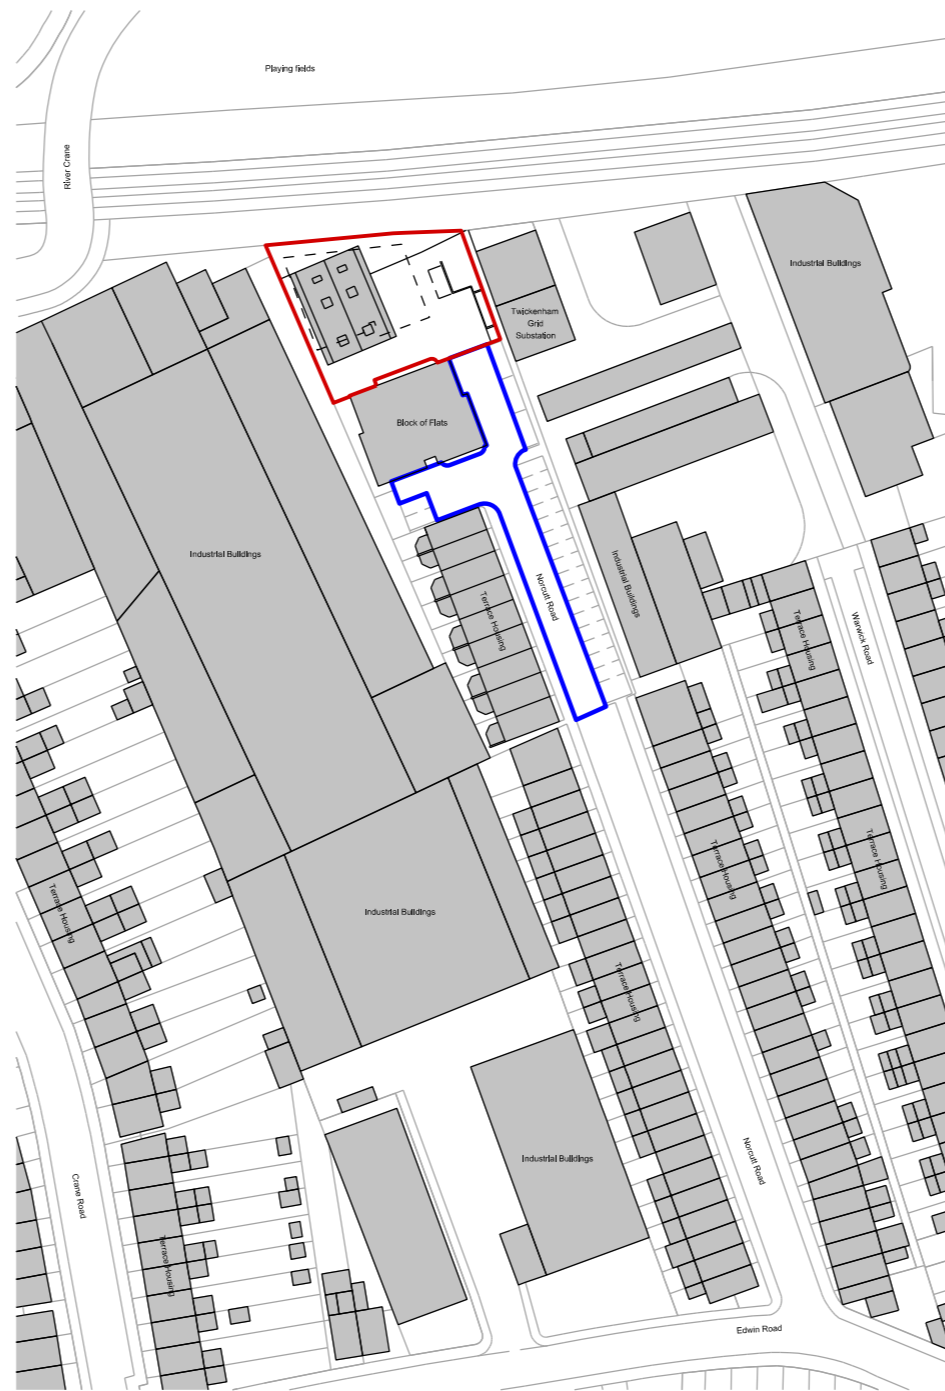


- Existing buildings
- Boundary line
- Land under Applicant's ownership

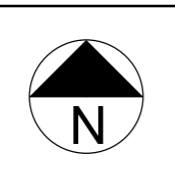

General Notes:
 Do not scale from this drawing. Use marked dimensions.
 Should any discrepancies be noted, please inform this office.
 This drawing is copyright of Matthew Allchurch Architects Limited

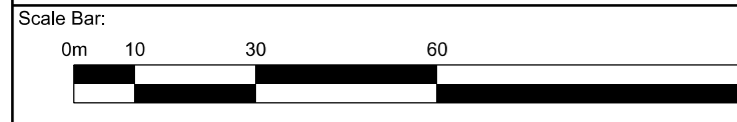

0 Issued for Planning Rev: Description:	15/03/17 Date	CS Drn by:	GS Ckd by:
---	-------------------------	----------------------	----------------------

Client: Lockcorp Ltd				
Project Name: Lockcorp House, 75 Norcutt Road, TW2 6SR				
Drawing Title: Location Plan				
Project No: JJ01	Drawing No: P_001	Revision: 0	Scale: 1:1250 @ A3	Date: Feb 2017
Drawn By: CS	Checked By: GS	Status: Planning		

the boathouse design studio
 27 ferry road teddington tw11 9nn
 t: 020 8973 0050
 e: Info@maa-architects.com
 w: www.maa-architects.com