



General Notes:
 Do not scale from this drawing. Use marked dimensions.
 Should any discrepancies be noted, please inform this office.
 This drawing is copyright of Matthew Allchurch Architects Limited

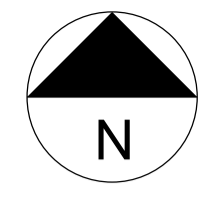

Boundary line

0 Issued for Planning 15/03/17 CS GS
 Rev: Description: Date Dwn by: Ckd by:

MAA Architects
 the boathouse design studio
 27 ferry road teddington tw11 9nn
 t: 020 8973 0050
 e: info@maa-architects.com
 w: www.maa-architects.com

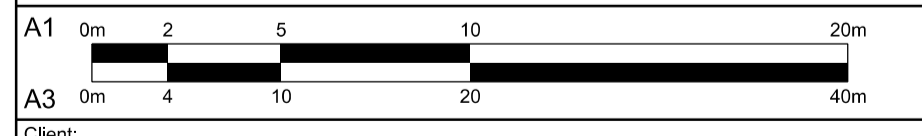

Client:
Lockcorp Ltd
 Project Name:
Lockcorp House, 75 Norcutt Road, TW2 6SR

Drawing Title:
Proposed Block Plan

Project No: JJ01	Drawing No: P_052	Revision: 0	Scale: 1:200 @ A1	Date: Feb 2017
Drawn by: CS	Checked by: GS	Drawing Status: Planning		