



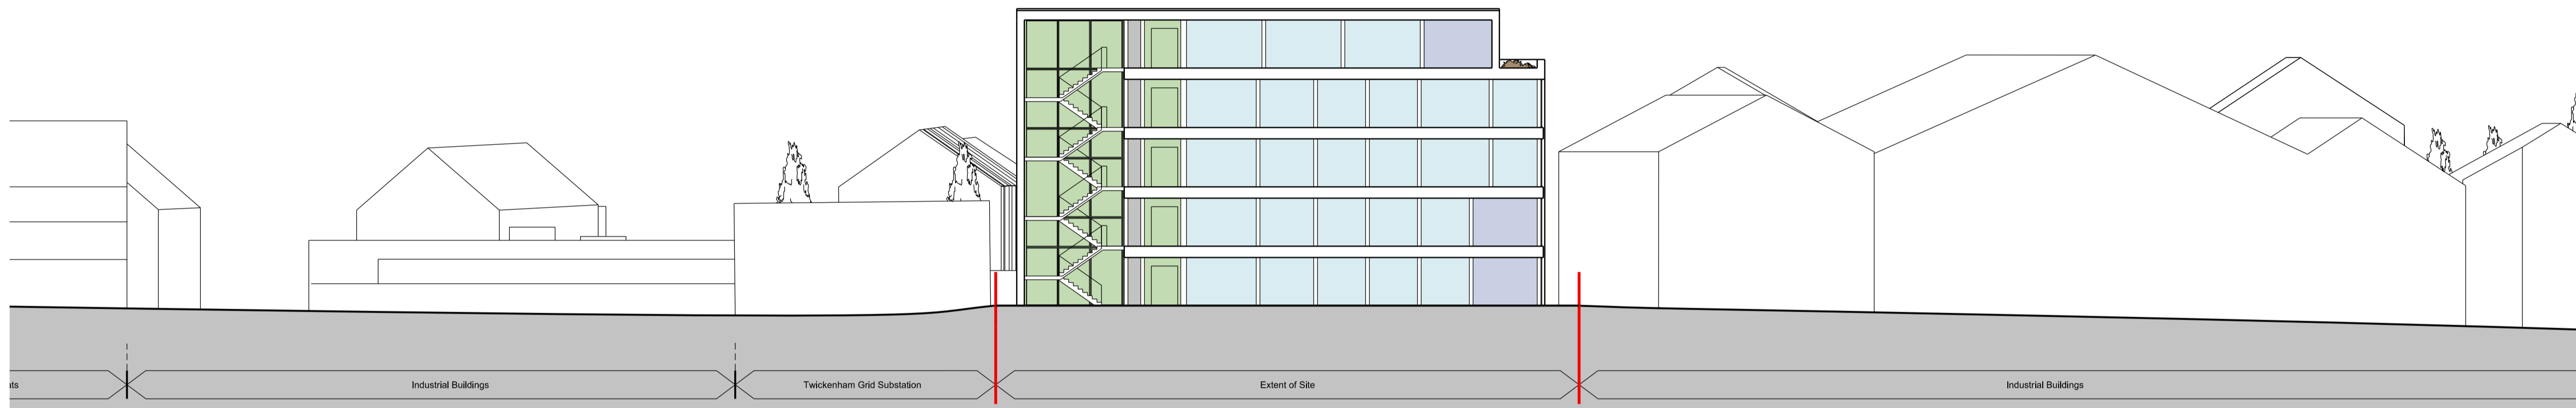


01 PROPOSED SITE ELEVATION (NORTH-EAST)
 JJ01_P_054 SCALE 1:200

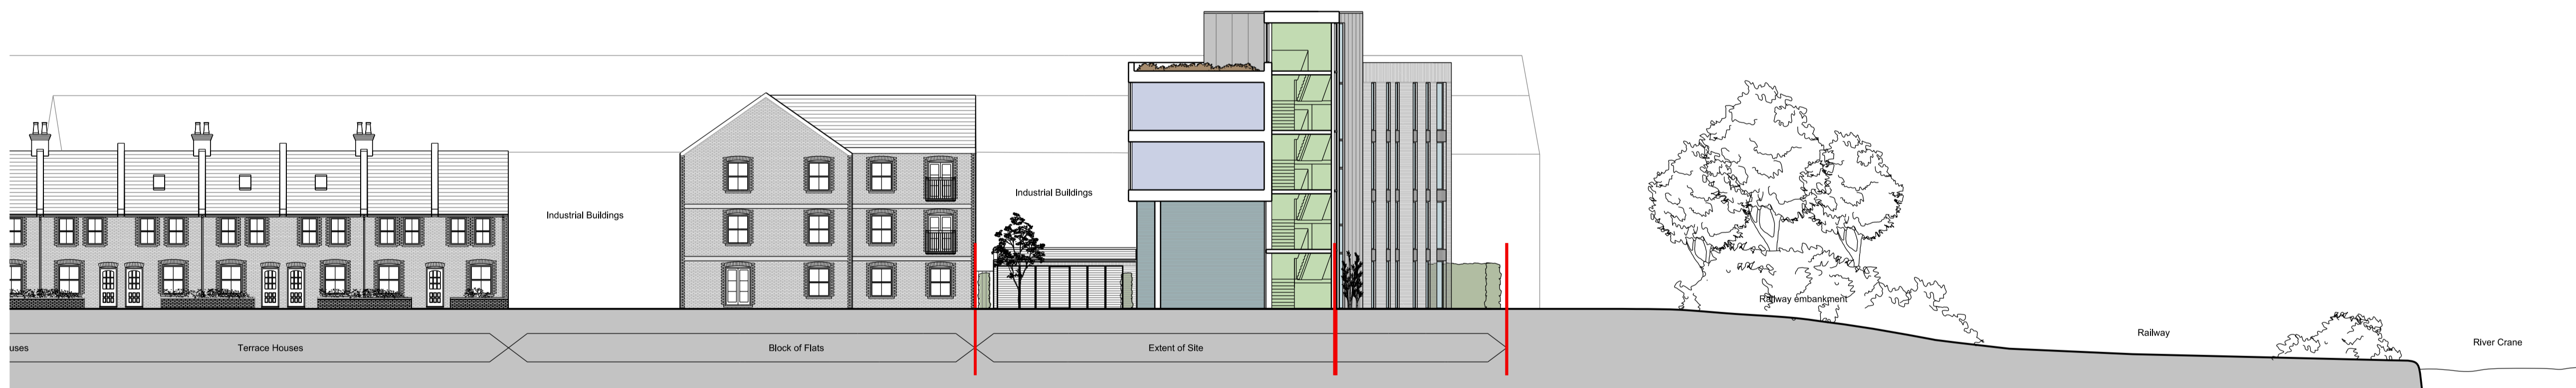

02 PROPOSED SITE ELEVATION (NORTH-WEST)
 JJ01_P_054 SCALE 1:200





03 PROPOSED SITE ELEVATION (NORTH-EAST)
 JJ01_P_054 SCALE 1:200

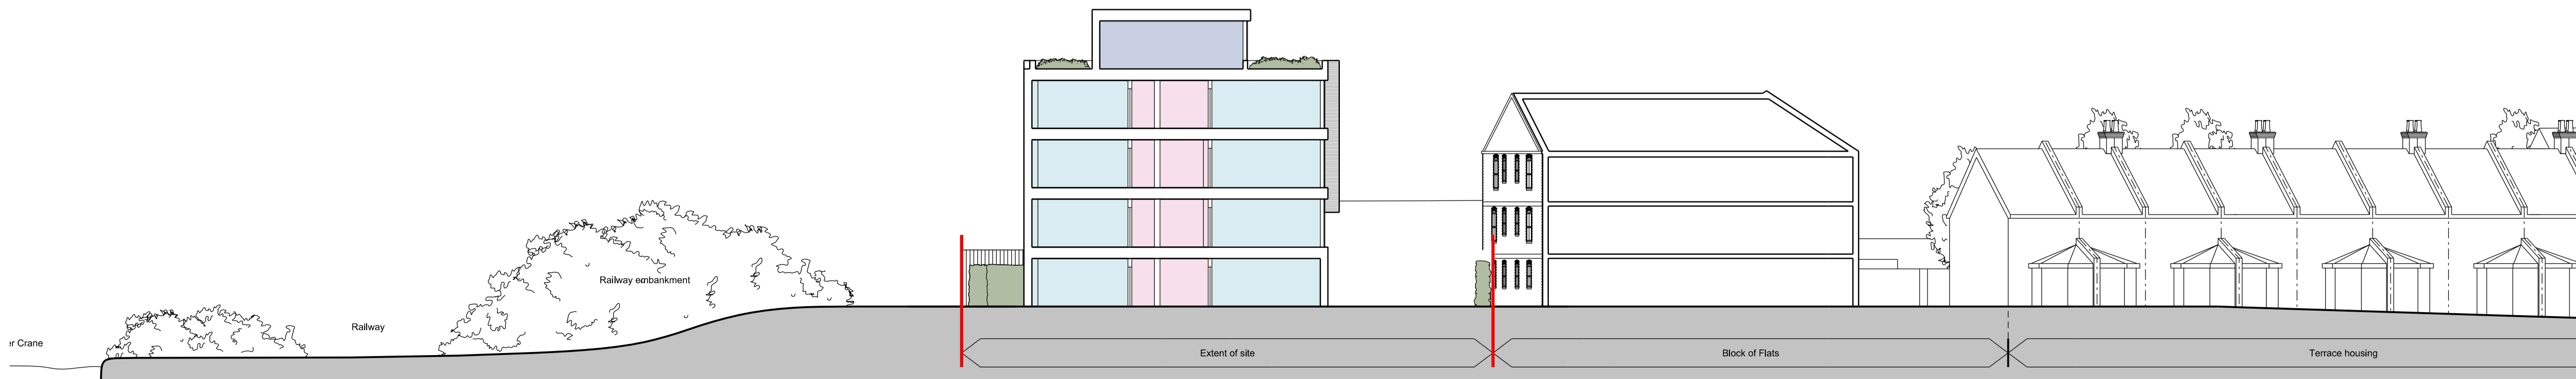

04 PROPOSED SITE ELEVATION (EAST FACING)
 JJ01_P_054 SCALE 1:200

General Notes:

Do not scale from this drawing. Use marked dimensions.
 Should any discrepancies be noted, please inform this office.
 This drawing is copyright of Matthew Allchurch Architects Limited

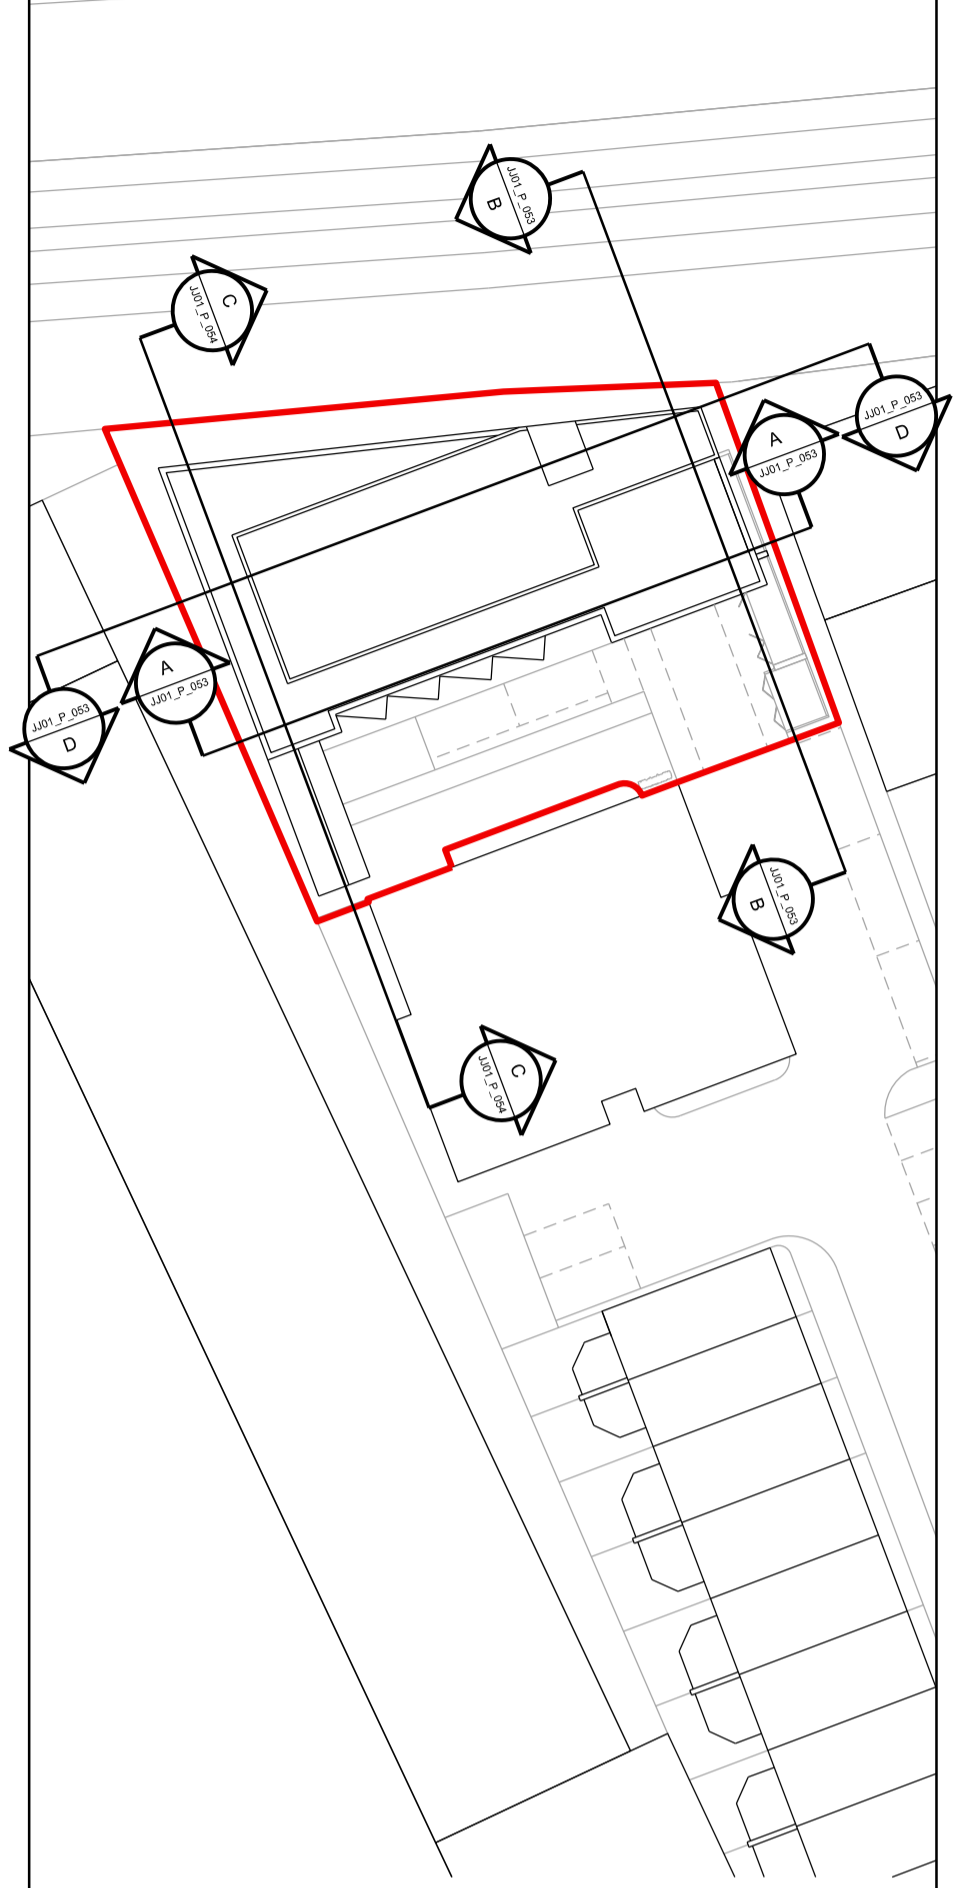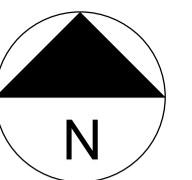

Student Rooms Communal Space Lobby & Services Boundary line

0 Issued for Planning 15/03/17 CS GS
 Rev: Description: Date Dm by: Ckd by:

MAA Architects
 the boathouse design studio
 27 ferry road teddington tw11 9nn
 t: 020 8973 0050
 e: info@maa-architects.com
 w: www.maa-architects.com

A1 0m 2 5 10 20m
 A3 0m 4 10 20 40m

Client:
Lockcorp Ltd
 Project Name:
Lockcorp House, 75 Norcutt Road, TW2 6SR
 Drawing Title:

Proposed Site Sections

Project No: JJ01	Drawing No: P_053	Revision: 0	Scale: 1:200 @ A1	Date: Feb 2017
Drawn by: CS	Checked by: GS	Drawing Status: Planning		