



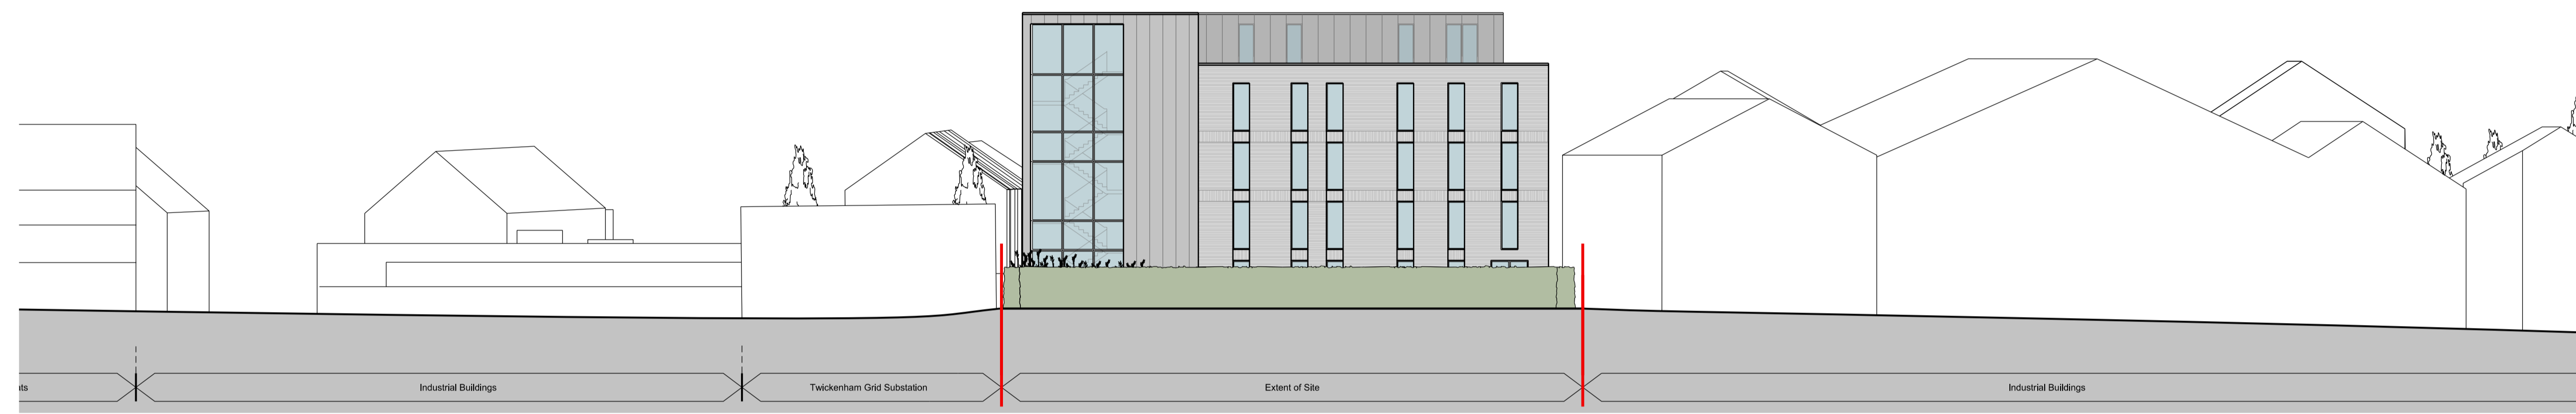


01 PROPOSED SITE ELEVATION (SOUTH-EAST)
 JJ01_P_054 SCALE 1:200




02 PROPOSED SITE ELEVATION (NORTH-WEST)
 JJ01_P_054 SCALE 1:200

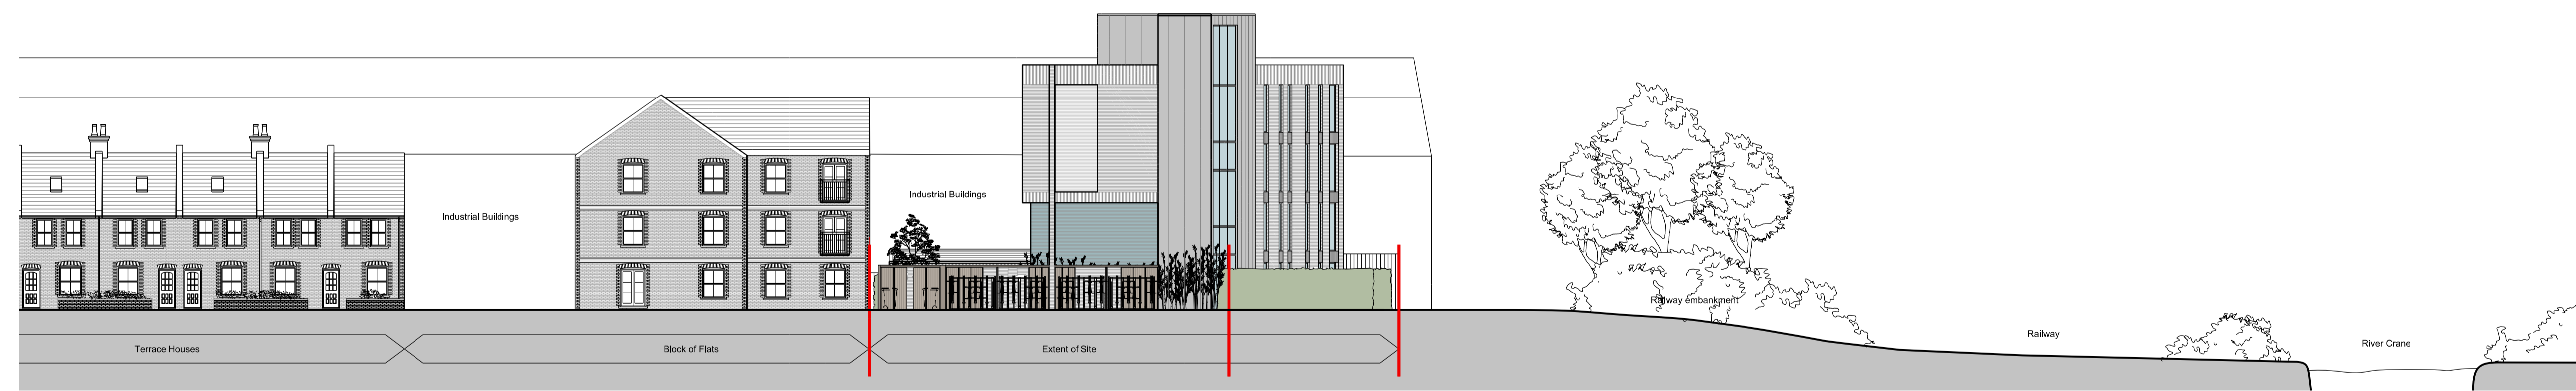

03 PROPOSED SITE ELEVATION (NORTH-EAST)
 JJ01_P_054 SCALE 1:200

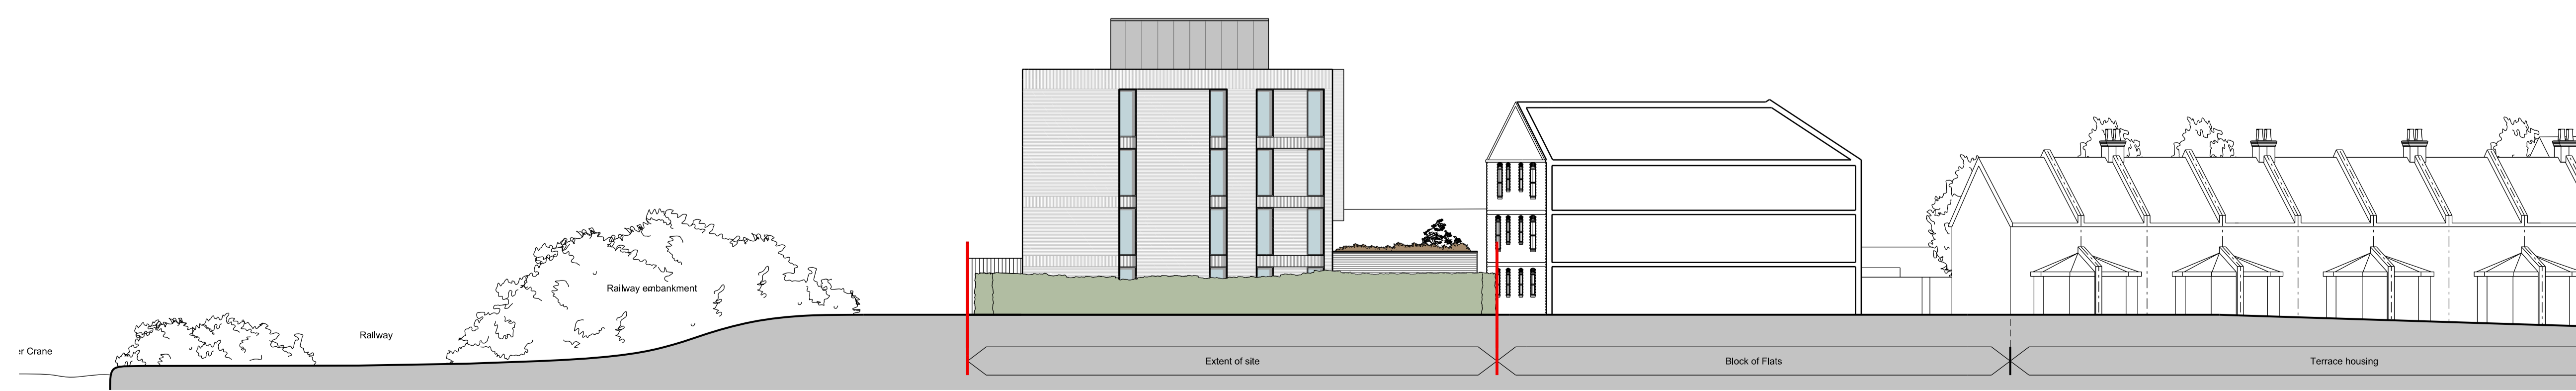

04 PROPOSED SITE ELEVATION (SOUTH-WEST)
 JJ01_P_054 SCALE 1:200

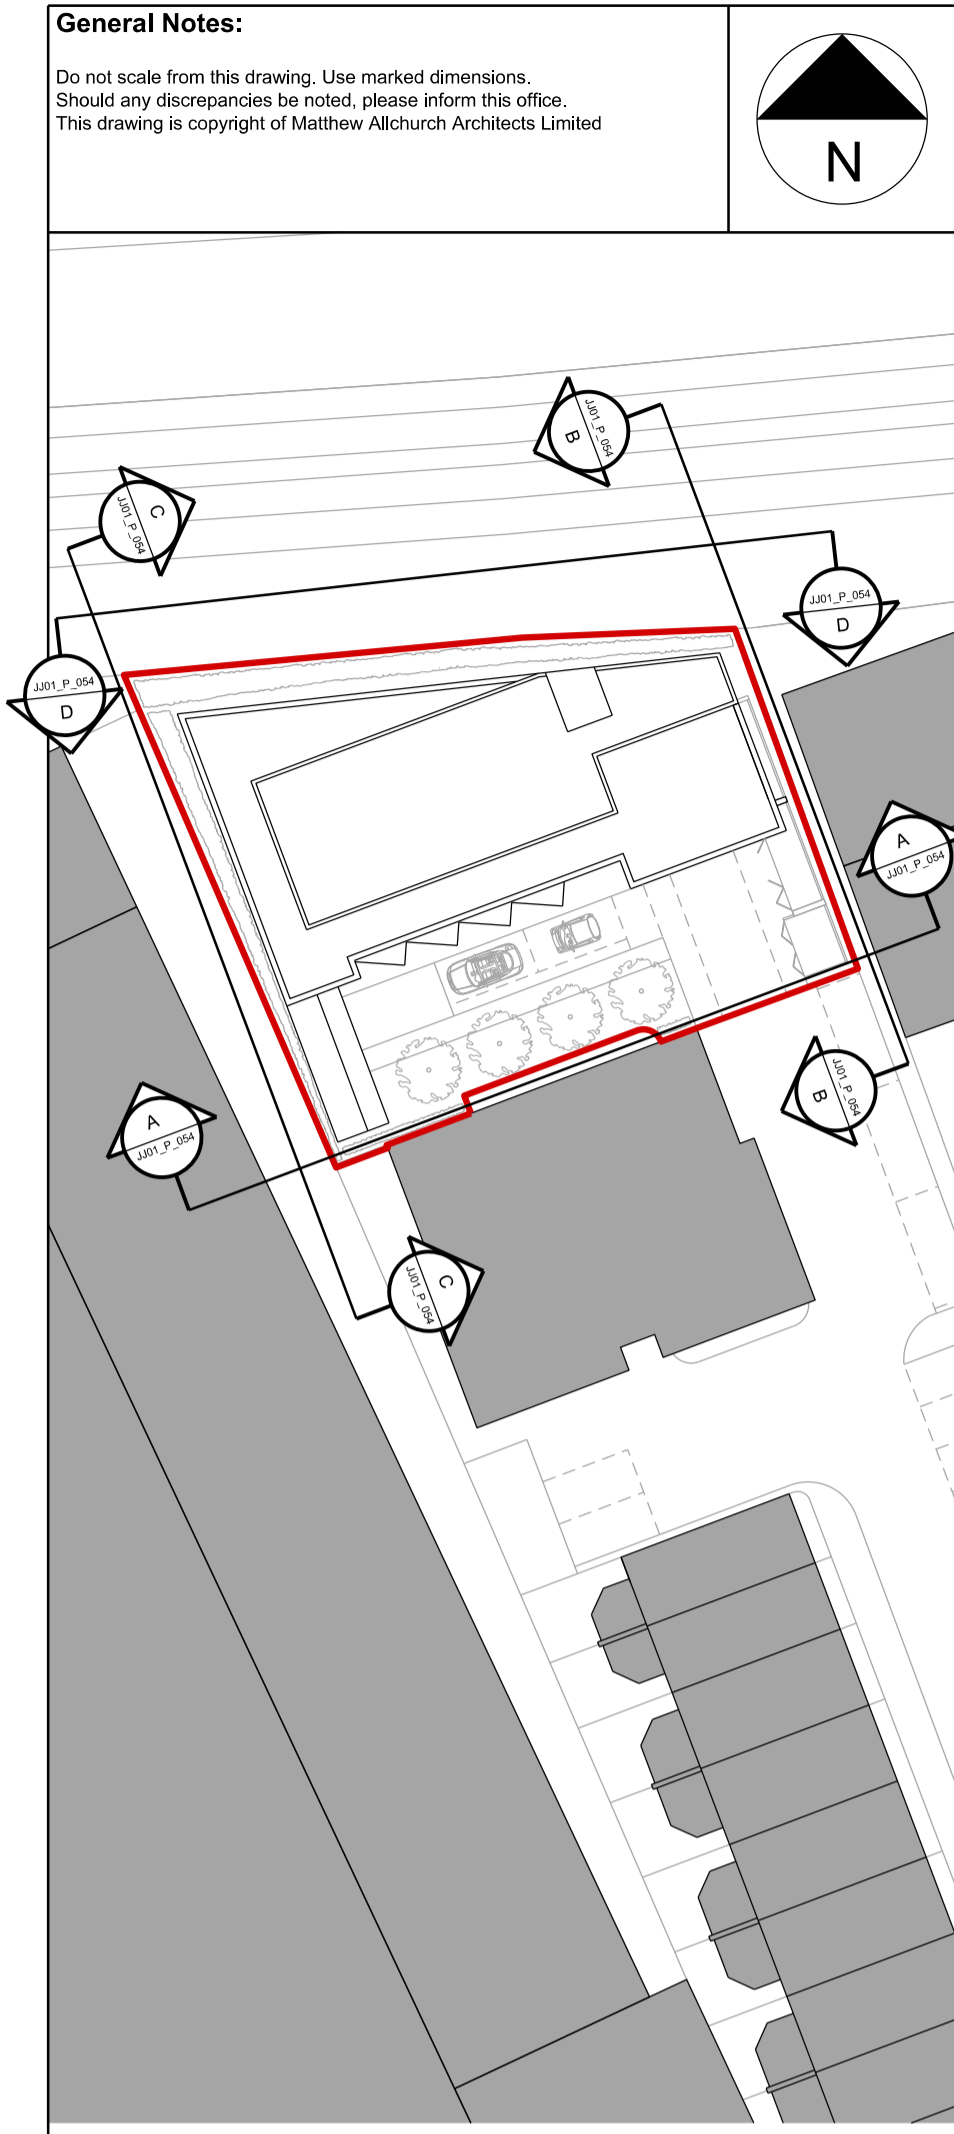

General Notes:
 Do not scale from this drawing. Use marked dimensions.
 Should any discrepancies be noted, please inform this office.
 This drawing is copyright of Matthew Alchurch Architects Limited

Boundary line

0 Issued for Planning 15/03/17 CS GS
 Rev: Description: Date Dm by: Ckd by:

MAA Architects
 the boathouse design studio
 27 ferry road teddington tw11 9nn
 t: 020 8973 0050
 e: info@maa-architects.com
 w: www.maa-architects.com

A1 0m 2 5 10 20m
 A3 0m 4 10 20 40m

Client:
Lockcorp Ltd
Lockcorp House, 75 Norcutt Road, TW2 6SR
 Drawing Title:
Proposed Site Elevations

Project No: JJ01	Drawing No: P_054	Revision: 0	Scale: 1:200 @ A1	Date: Feb 2017
Drawn by: CS	Checked by: GS	Drawing Status: Planning		