


01 PROPOSED SECTION A-A
JJ01_P_301 SCALE: 1:100

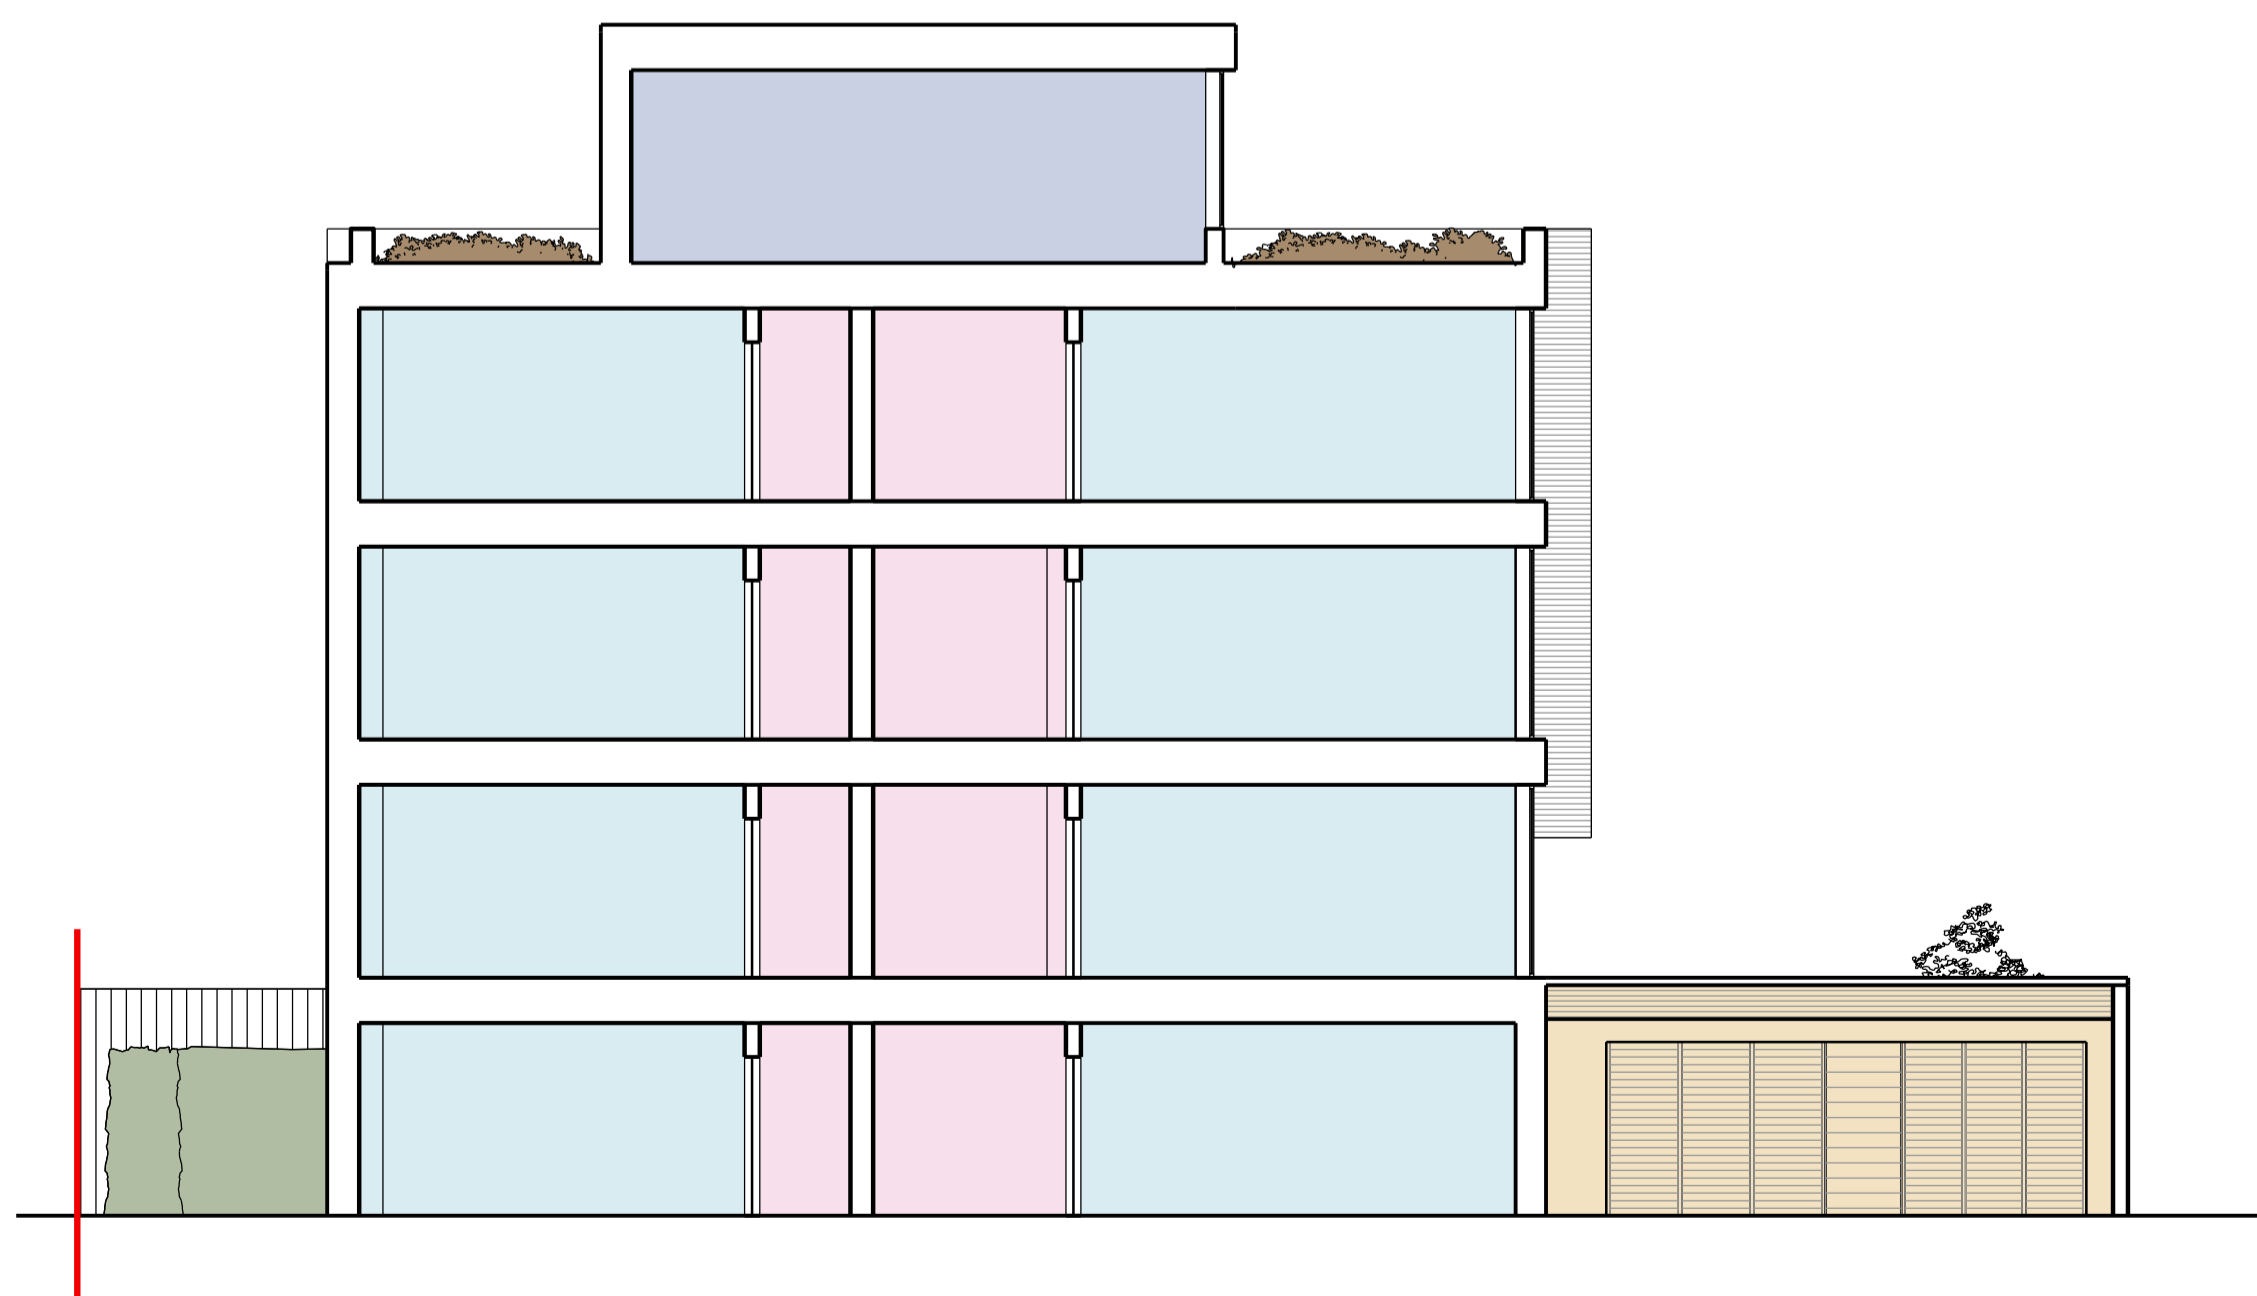

02 PROPOSED SECTION B-B
JJ01_P_301 SCALE: 1:100





03 PROPOSED SECTION C-C
JJ01_P_301 SCALE: 1:100



04 PROPOSED SECTION D-D (SOUTH-WEST)
JJ01_P_301 SCALE: 1:100


General Notes:
Do not scale from this drawing. Use marked dimensions.
Should any discrepancies be noted, please inform this office.
This drawing is copyright of Matthew Alchurch Architects Limited

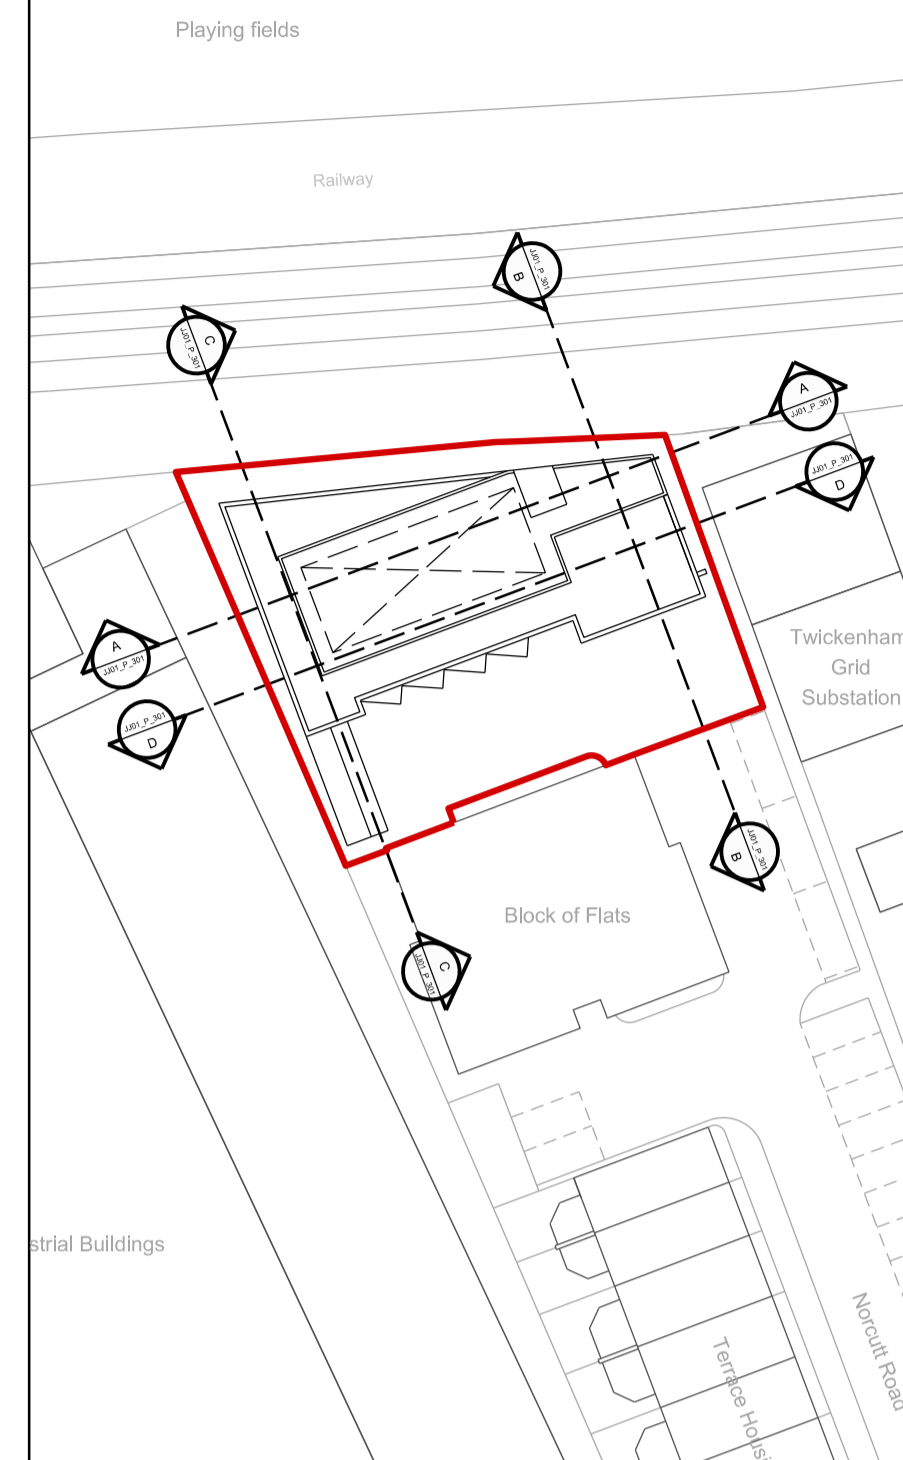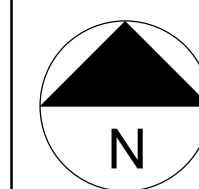

KEY

- Boundary line
- Student rooms
- Hall
- Communal space
- Lobby
- Services
- Brown roof

0 Issued for Planning 15/03/17 CS GS
Rev: Description: Date Dm by: Ckd by:

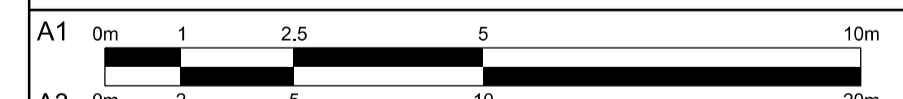

Client:
Lockcorp Ltd
Project Name:
Lockcorp House, 75 Norcutt Road, TW2 6SR

Drawing Title:
Proposed Sections

Project No: JJ01	Drawing No: P_301	Revision: 0	Scale: 1:100 @ A1	Date: Feb 2017
Drawn by: CS	Checked by: GS	Drawing Status: Planning		