


DO NOT SCALE THIS DRAWING USE DIMENSIONS ONLY  
 VERIFY ALL DIMENSIONS ON SITE BEFORE COMMENCING ANY  
 WORK OR SHOP DRAWINGS  
 INFORM THE ARCHITECT BEFORE ANY WORK STARTS IF THIS  
 DRAWING EXCEEDS THE QUANTITIES IN ANY WAY

Revision Date

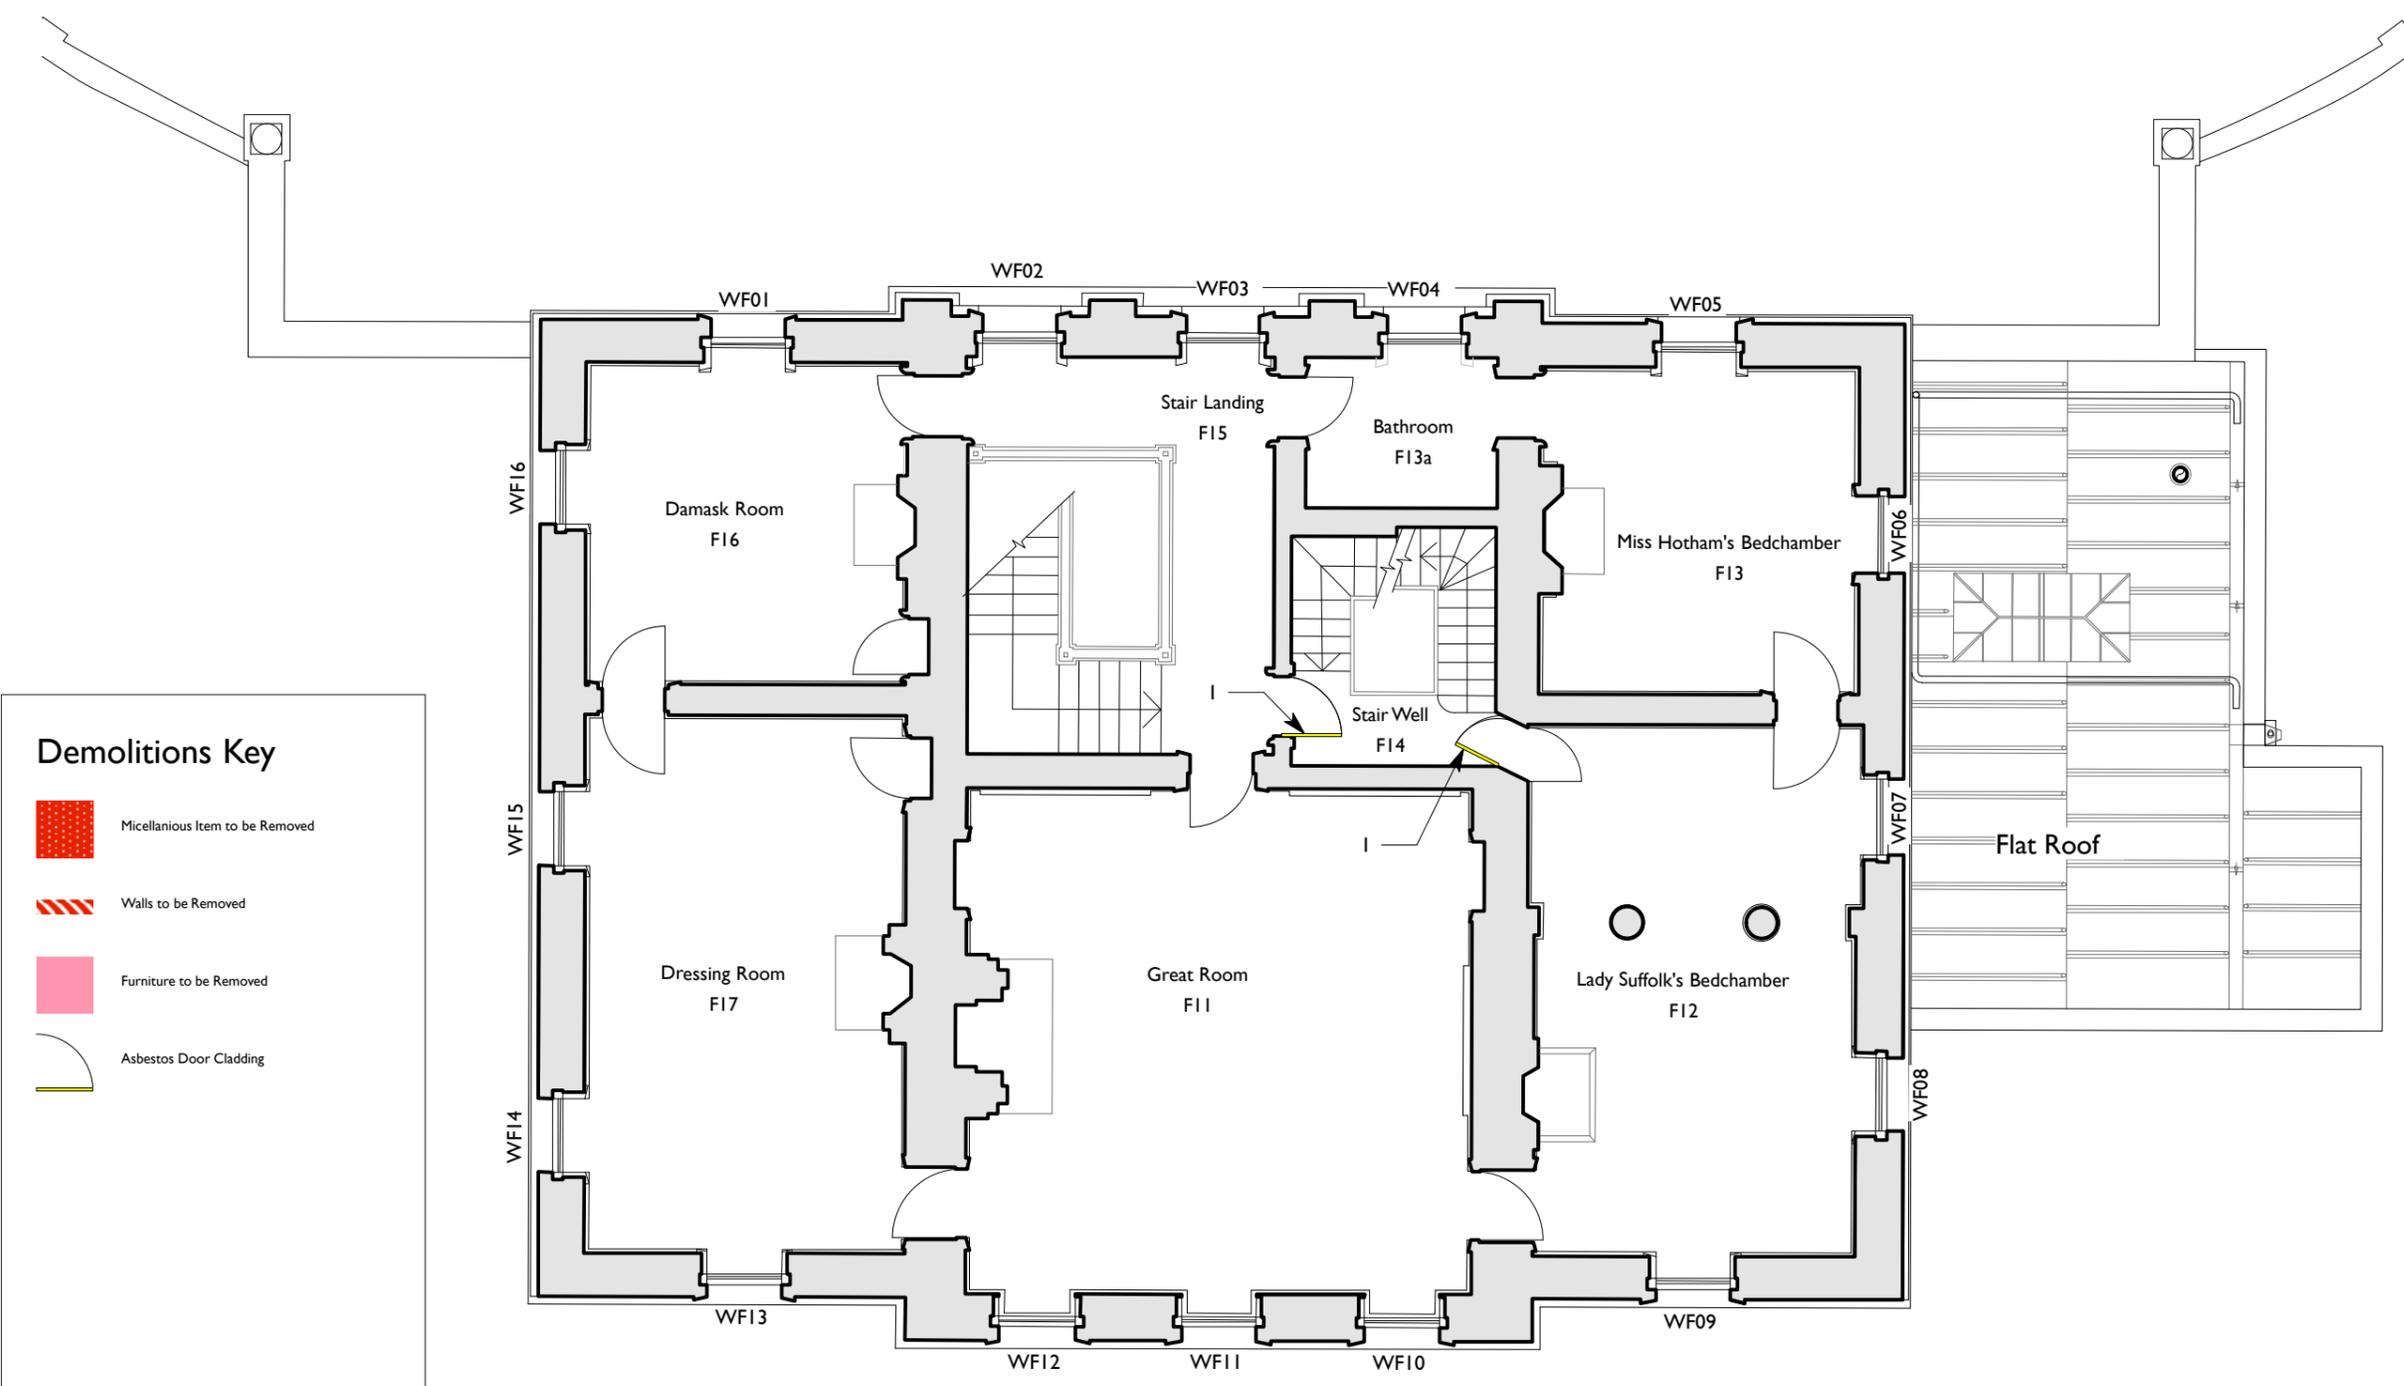

**Demolitions Key**

-  Micellaneous Item to be Removed
-  Walls to be Removed
-  Furniture to be Removed
-  Asbestos Door Cladding

First Floor Plan (existing) Notes  
 I. Existing asbestos board cladding to door to be removed.



**First Floor Plan**

DRAWING ISSUE STATUS	REVISION N°	DATE	SIGNED
RISK ASSESSMENT UNDERTAKEN			
PLANNING APPLICATION N° 1			
PLANNING APPLICATION N° 2			
PLANNING CONSENT			
LISTED BLDG APPLICATION			
LISTED BLDG CONSENT			
DAC APPROVAL			
BLDG CONTROL APPLICATION			
BLDG CONTROL APPROVAL			
TENDER DOCUMENT			
CONTRACT DOCUMENT			

CLIENT  
 English Heritage

PROJECT  
 Marble Hill House



TITLE  
 Main House:  
 First Floor Plan; as existing

**Acanthus  
 Clews  
 architects**

SCALE  
 1:100 @ A3

DATE  
 October 2016

JOB N°  
 16\_132

DRAWN  
 HS

DRAWING N°  
 111

Acanthus House  
 57 Hightown Road  
 Banbury • Oxfordshire  
 OX16 9BE  
 Tel: 01295 702600  
 Fax: 01295 702601  
 architects@acanthusclews.co.uk  
 www.acanthusclews.co.uk