


- New Asphalt
- Set aside Sanitary Fitting
- Sanitary Fittings to be repaired
- Objects and items to be removed

DO NOT SCALE THIS DRAWING USE DIMENSIONS ONLY  
 VERIFY ALL DIMENSIONS ON SITE BEFORE COMMENCING ANY WORK OR SHOP DRAWINGS  
 INFORM THE ARCHITECT BEFORE ANY WORK STARTS IF THIS DRAWING EXCEEDS THE QUANTITIES IN ANY WAY

Revision    Date  
 .            .

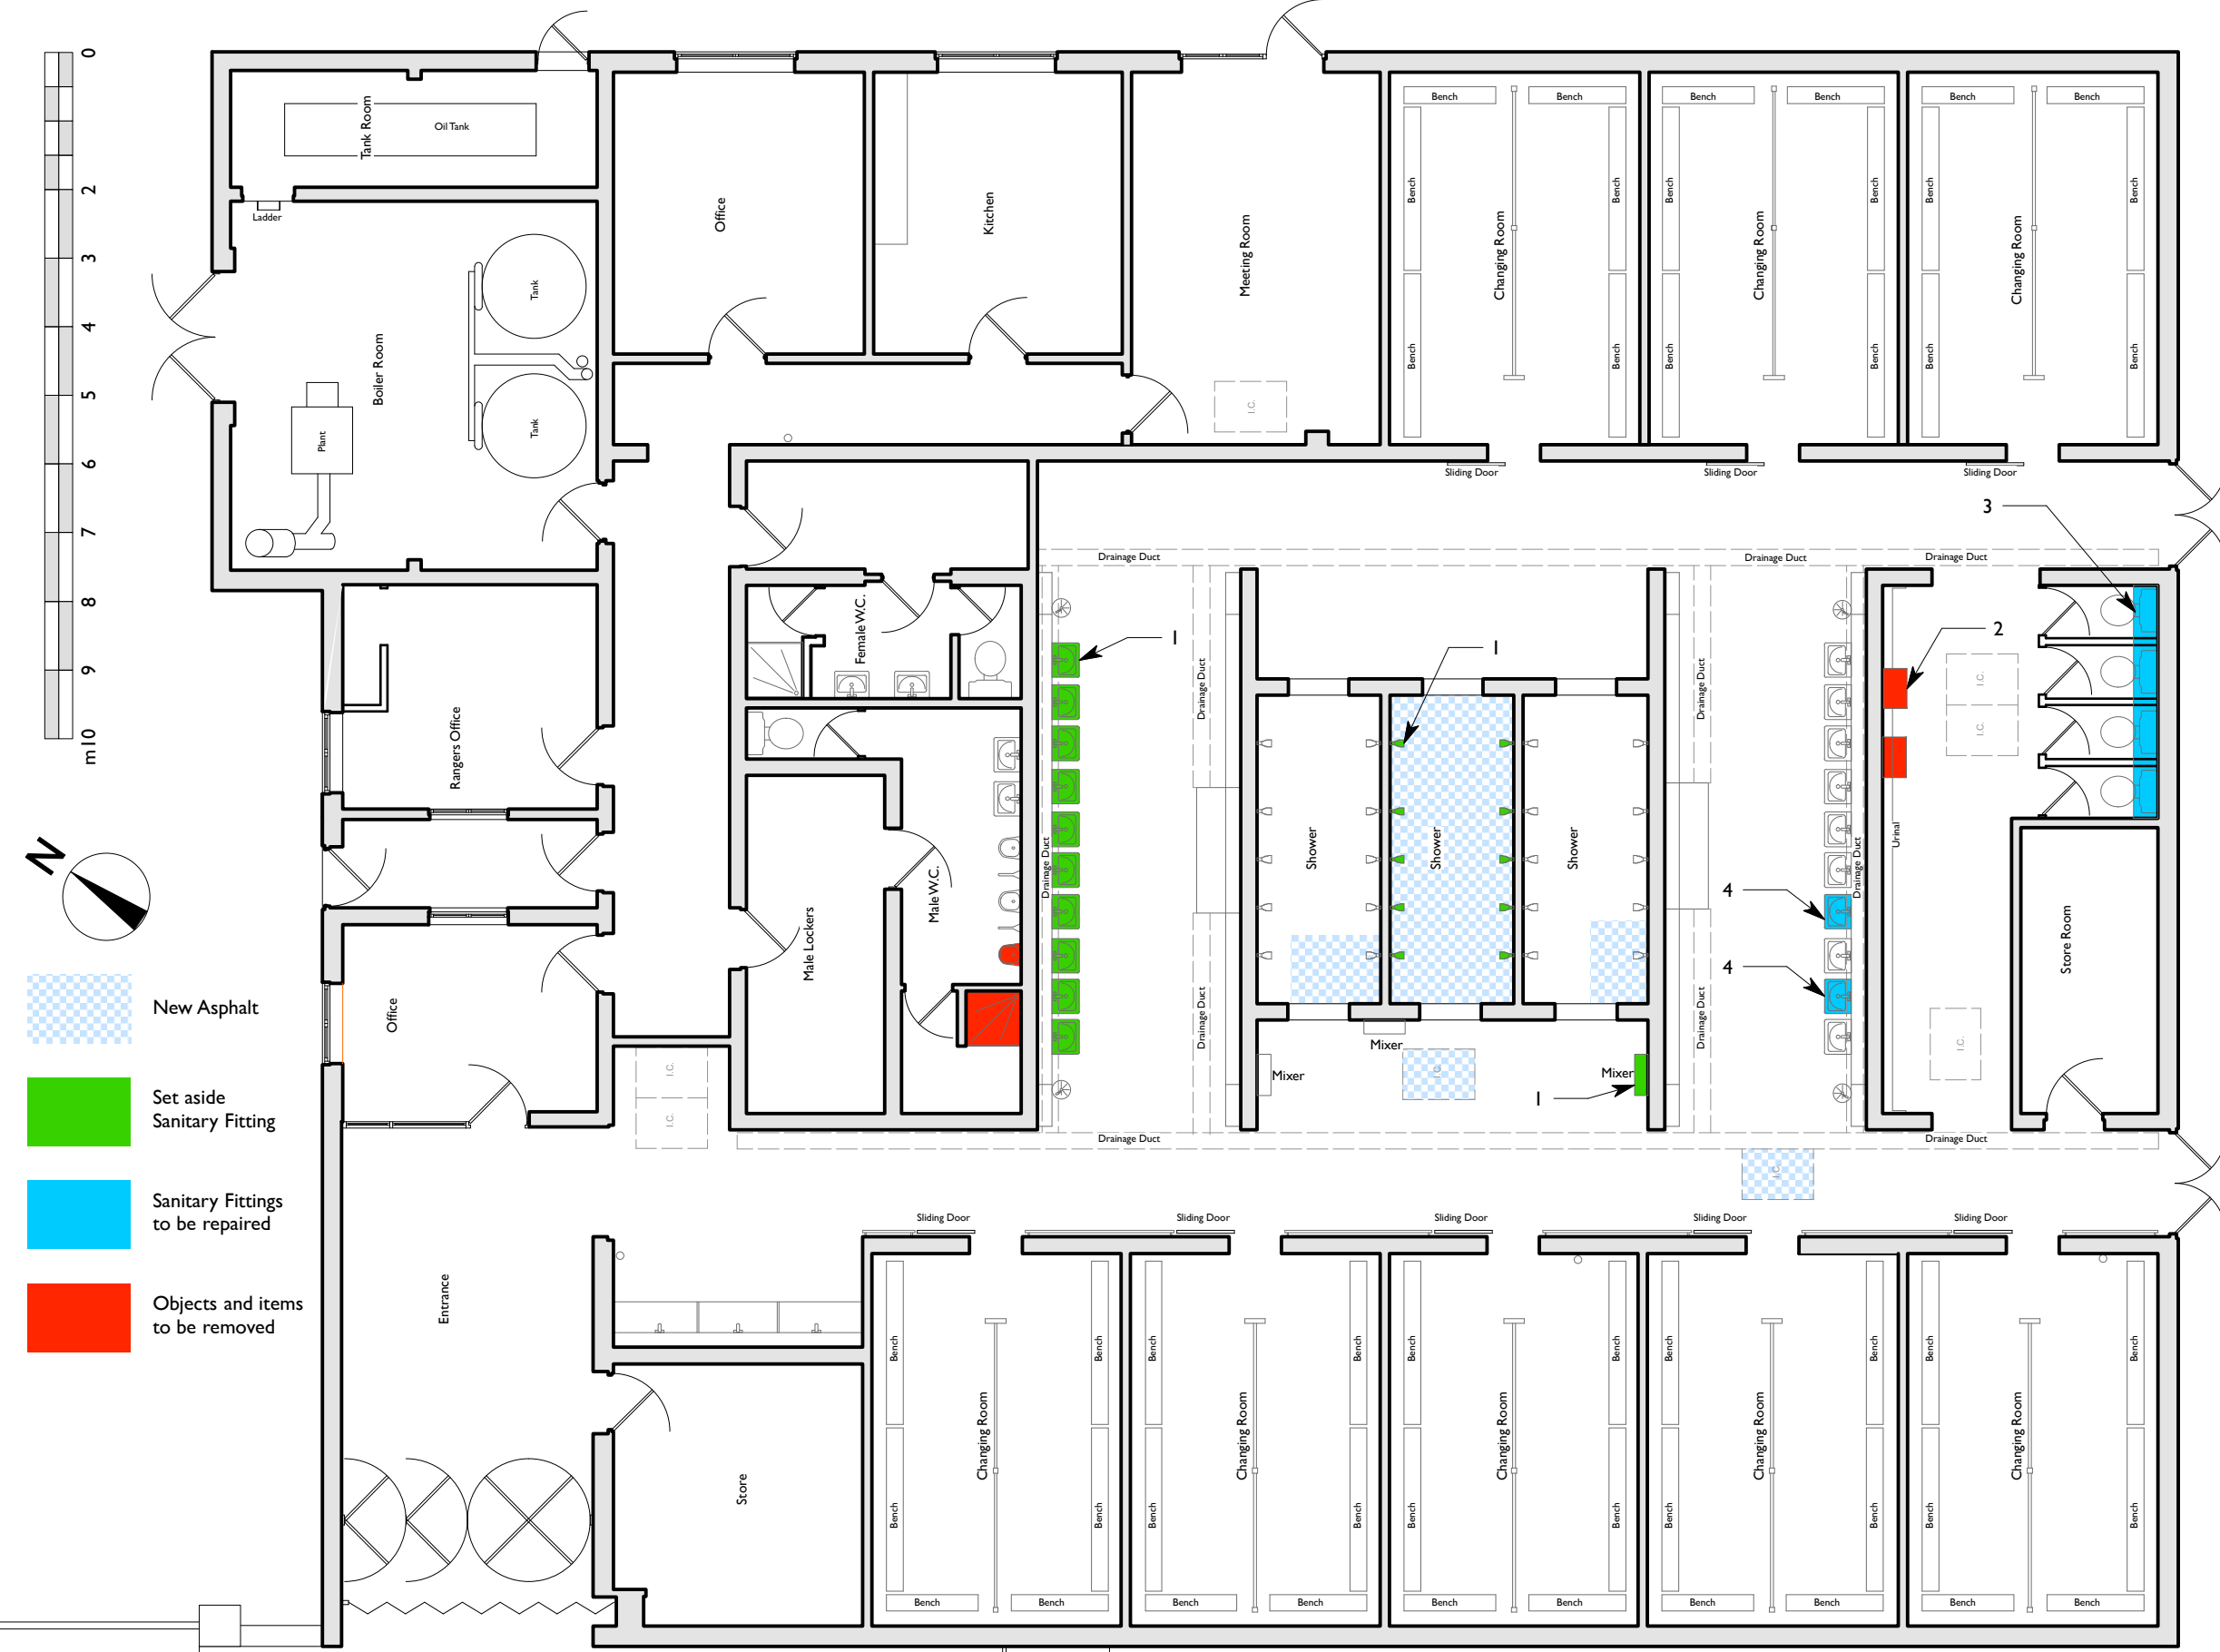

- Notes**
1. Sinks, shower heads and mixer taps to be disconnected and set aside for reuse
  2. Asbestos cistern to be removed and replaced with new black plastic cisterns.
  3. Existing cistern to be repaired, this may require completely replumbing the cistern.
  4. Taps to sinks bent and require replacement; 3no taps in total.

DRAWING ISSUE STATUS	REVISION N°	DATE	SIGNED
RISK ASSESSMENT UNDERTAKEN			
PLANNING APPLICATION N° 1			
PLANNING APPLICATION N° 2			
PLANNING CONSENT			
LISTED BLDG APPLICATION			
LISTED BLDG CONSENT			
DAC APPROVAL			
BLDG CONTROL APPLICATION			
BLDG CONTROL APPROVAL			
TENDER DOCUMENT			
CONTRACT DOCUMENT			

CLIENT  
 English Heritage

PROJECT  
 Marble Hill House



TITLE  
 Sports Centre:  
 Ground Floor Plan; as existing

SCALE  
 1:100 @ A3

DATE  
 October 2016

JOB N°  
 16\_132

DRAWN  
 HS

DRAWING N°  
 610

Acanthus House  
 57 Hightown Road  
 Banbury • Oxfordshire  
 OX16 9BE  
 Tel: 01295 702600  
 Fax: 01295 702601  
 architects@acanthusclews.co.uk  
 www.acanthusclews.co.uk

Gate to Compound

Access Road