


Section AA

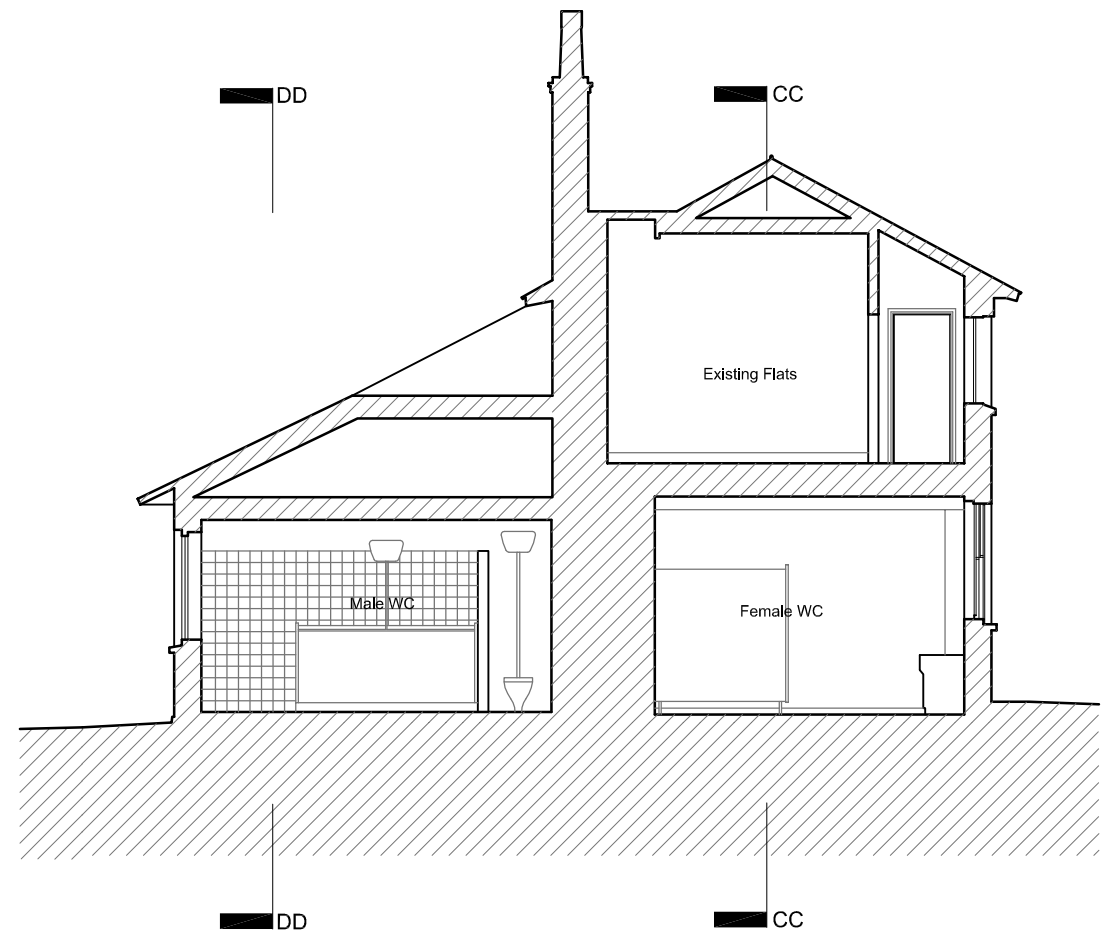

Section BB

Never scale dimensions from this drawing. Use written dimensions only.  
Report any discrepancies. Ask if in doubt. Always use latest revision.

Revisions



Planning

**VHH** / van Heyningen  
& Haward Architects

Job title Marble Hill Stable Block Cafe  
Client English Heritage  
Drawing title Stable Block - Existing Section AA & BB

CAD file 533-L-020-Existing-Sections AA & BB

Scale 1:100 @ A3 Date January 2017

Drawn by CR Checked by NC

Drawing no Rev

**533-L-020** -  
van Heyningen and Haward Architects 1A Harwood Street London NW1 8DN  
T: 020 3362 4488 / E: info@vhh.co.uk / W: www.vhh.co.uk