




Section BB

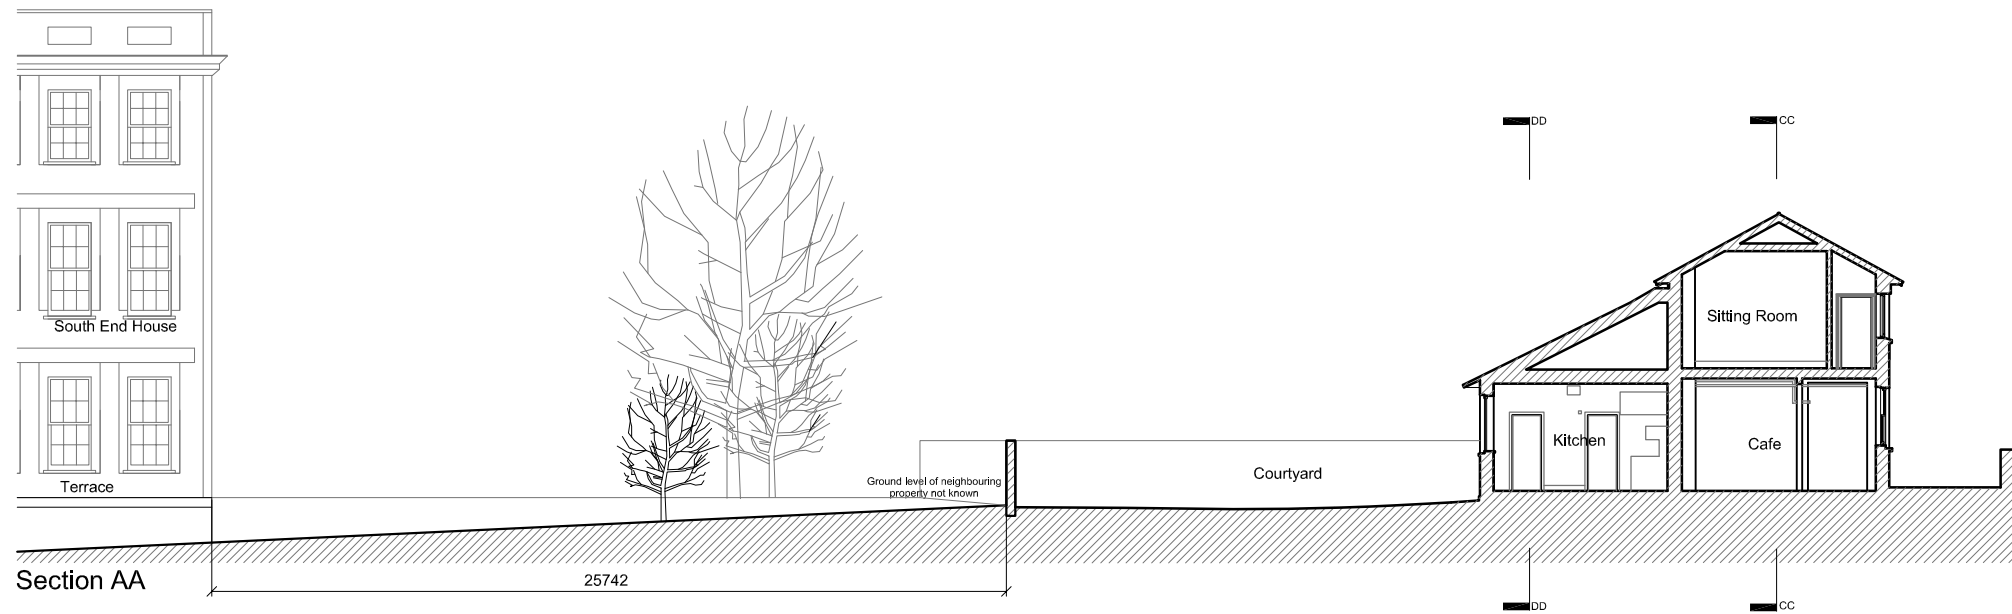

Section AA

Never scale dimensions from this drawing. Use written dimensions only.
Report any discrepancies. Ask if in doubt. Always use latest revision.

Revisions

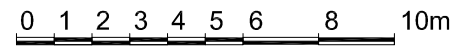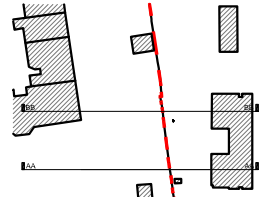

VHH / van Heyningen & Haward Architects

Job title: Marble Hill Stable Block Cafe
Client: English Heritage
Drawing title: Stable Block - Existing Long Sections AA & BB

CAD file: 533-L-022-Existing-Long Sections AA & BB

Scale: 1:200 @ A3 Date: January 2017

Drawn by: CR Checked by: NC

Drawing no: 533-L-022 Rev: -

van Heyningen and Haward Architects 1A Harwood Street London NW1 8DN
T: 020 3362 4488 / E: info@vhh.co.uk / W: www.vhh.co.uk