



Elevation 5

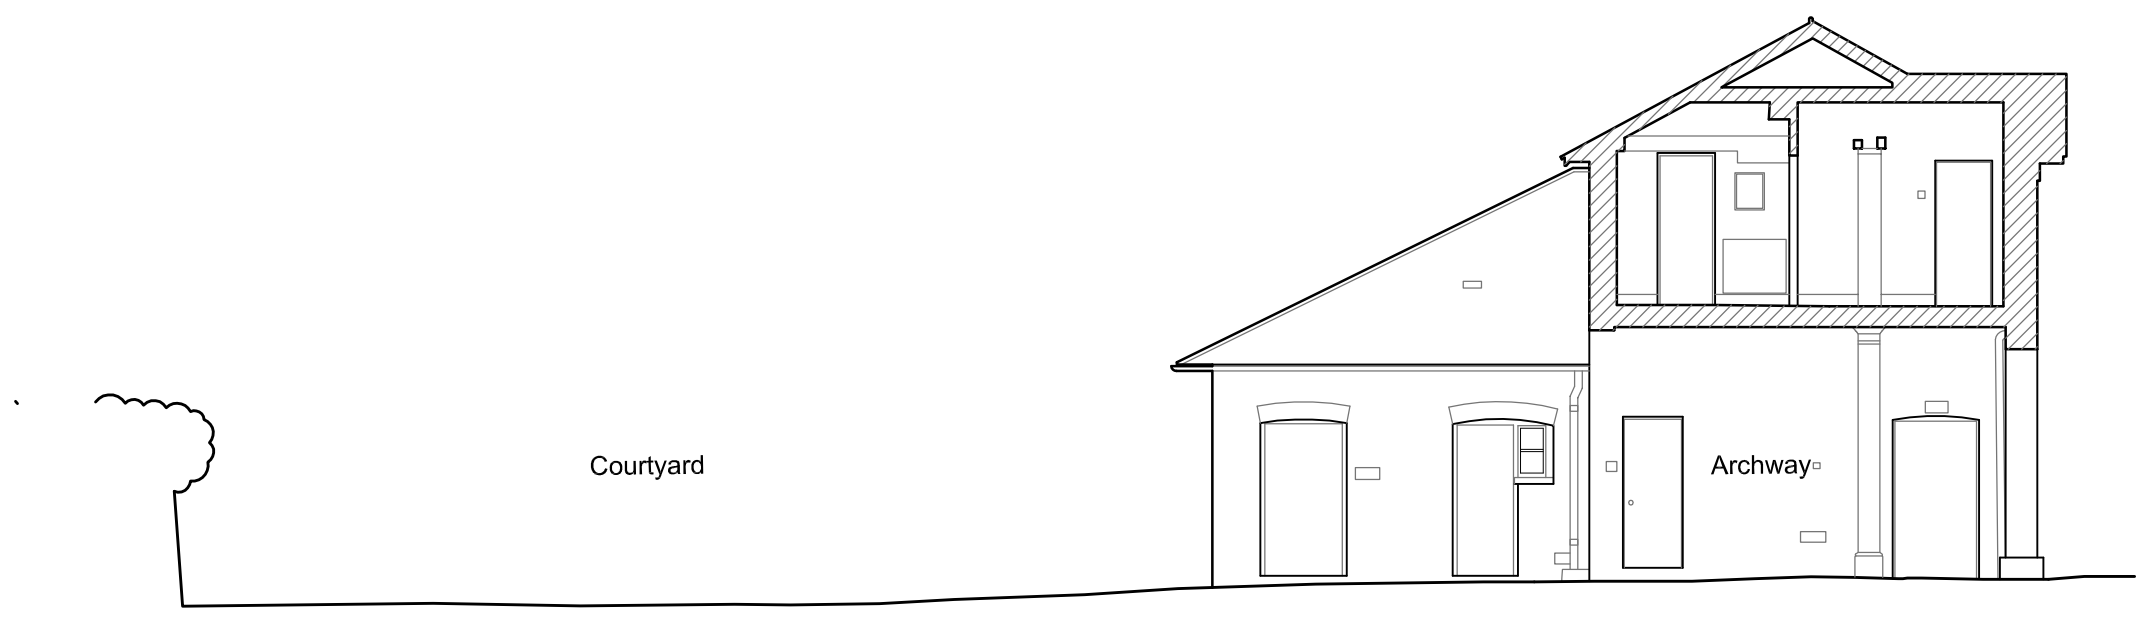

Elevation 6

Never scale dimensions from this drawing. Use written dimensions only.
Report any discrepancies. Ask if in doubt. Always use latest revision.

Revisions

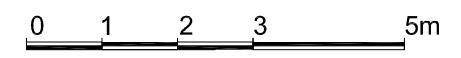

VHH / van Heyningen
& Haward Architects

Job title: Marble Hill Stable Block Cafe
Client: English Heritage
Drawing title: Stable Block - Existing Elevations

CAD file	533-L-032-Existing-Elevations		
Scale	1:100 @ A3	Date	January 2017
Drawn by	CR	Checked by	NC
Drawing no	533-L-032		Rev
			-
<small>van Heyningen and Haward Architects 1A Hamwood Street London NW1 8DN T: 020 3362 4488 / E: info@vhh.co.uk / W: www.vhh.co.uk</small>			