


Section Detail : Roof overhang to cafe

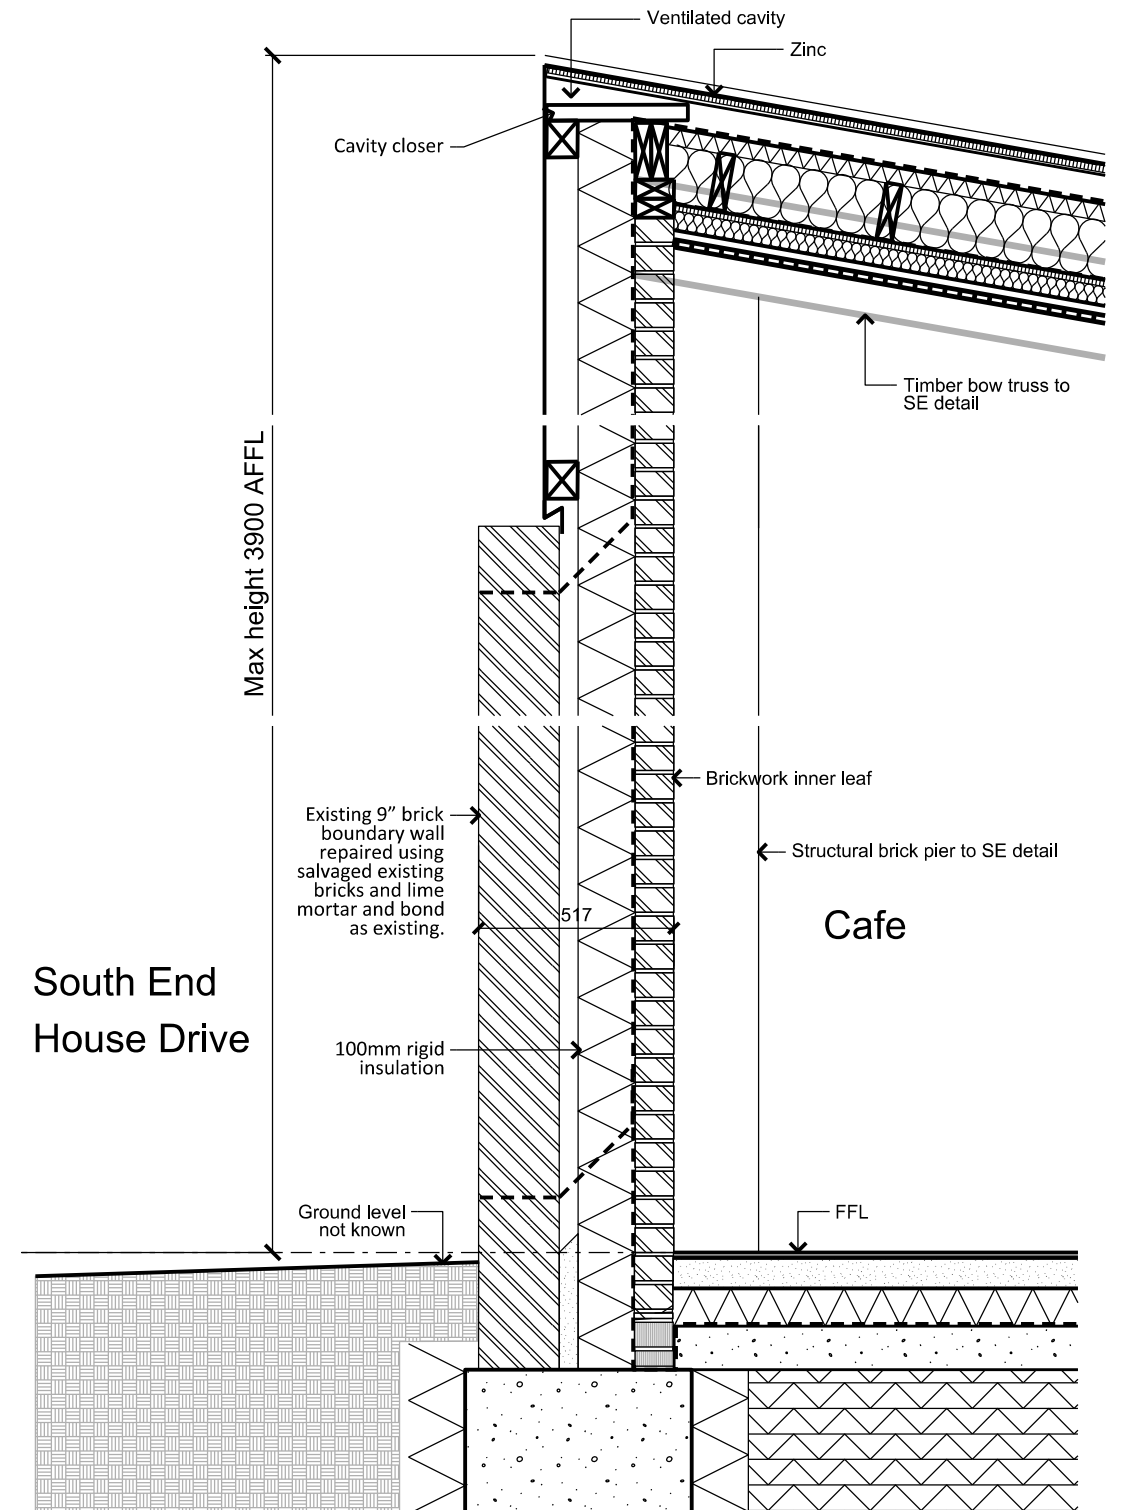

Section Detail : Cafe boundary wall

Never scale dimensions from this drawing. Use written dimensions only.
Report any discrepancies. Ask if in doubt. Always use latest revision.

Revisions

Date	Revisions
08.11.16	A - Stage 2
22.12.16	B - Draft Stage 3
13.01.16	C - Stage 3
16.03.17	D - For Planning

For planning

van Heyningen and Haward Architects	CAD file	CAD File
Job title	Marble Hill Cafe	Scale 1:20 @ A3 Date 08.11.16
Client	English Heritage	Drawn by NC Checked by JM
Drawing title	Section through roof overhang to Cafe	Drawing no 533-SK-055 Rev D
<small>van Heyningen and Haward Architects, 1a Harwood Street, London NW1 8DN t 020 3362 4488 e info@vnh.co.uk</small>		

