
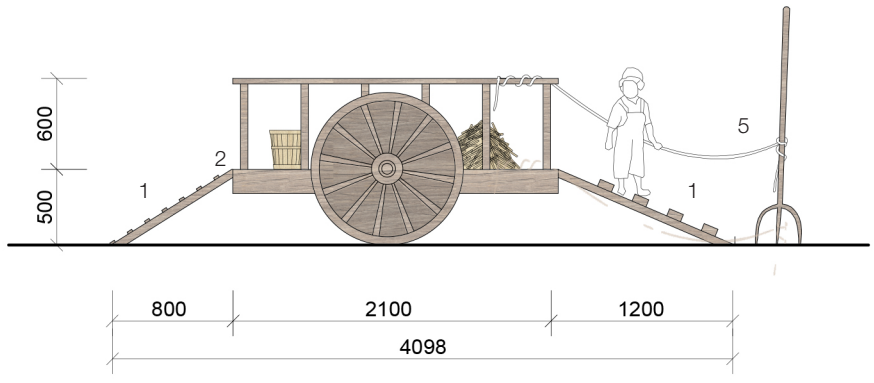



CLIMBING CART

- 1 - Rope climbing net
- 2 - Mini climbing wall
- 3 - Tunnel

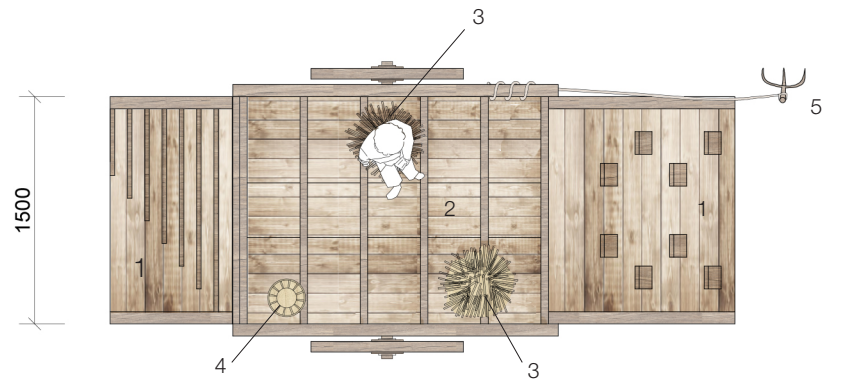





ROLE PLAY CART

- 1 - Climbing ramp
- 2 - Timber platform
- 3 - Carved wooden straw seat
- 4 - Fixed wooden bucket
- 5 - Pitchfork and rope handrail

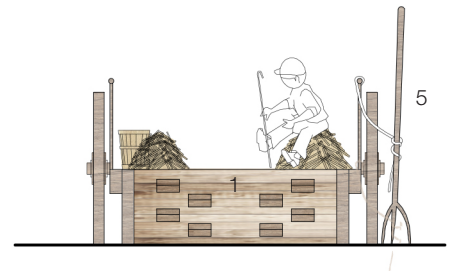

SENSORY CART

- 1 - Spinning wheels elements
- 2 - Musical play station using 'hay-making' tools and equipment
- 3 - Blackboard

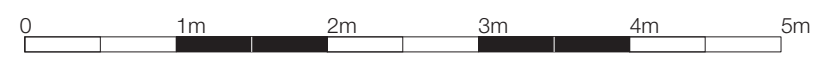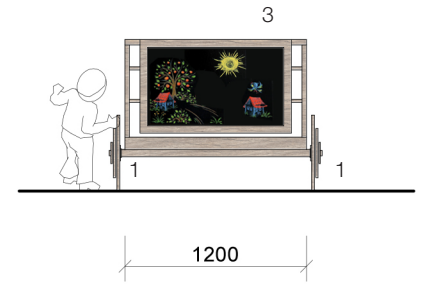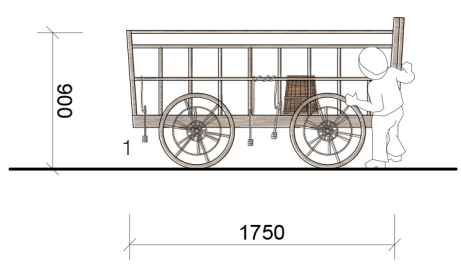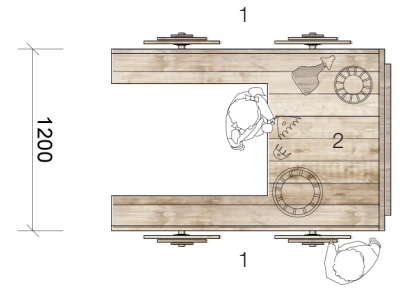

J & L GIBBONS LLP
 LANDSCAPE ARCHITECTURE
 URBAN DESIGN
 19 SWAN YARD,
 LONDON N1 1SD
 T: 020 7226 1345

Project:
 MARBLE HILL REVIVED

Drawing title:
 PLAY AREA
 Play equipment 1 of 4

Date: 16_02_2017
 Scale: 1:50 @ A3
 Status: Planning

Drawing number: 581_PL_L_13
 Rev: -

Drawn: SD
 Checked: ND
 Approved: ND

The information in this drawing is copyright of J & L Gibbons LLP
 Do not scale from this drawing
 All dimensions are to be verified on site prior to construction.
 J & L Gibbons LLP to be informed of any variation between site conditions and dimensions.

Rev: Date: Initials: Description: