
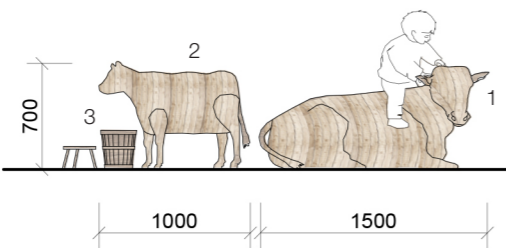




CARVED WOODEN
COW AND CALF
WITH MILKING STOOL

- 1 - Wooden cow lying down
- 2 - Wooden calf standing
- 3 - Milking stool

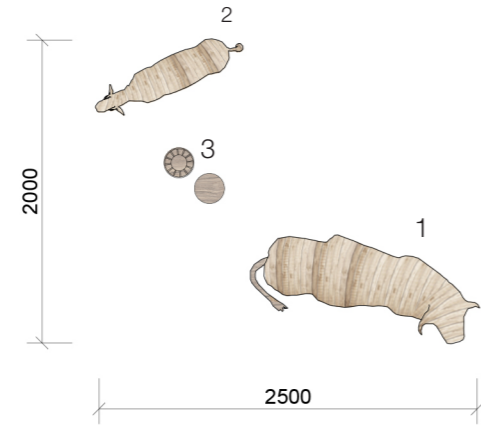


CARVED WOODEN
SHEEP

- 1 - Wooden flock of sheep

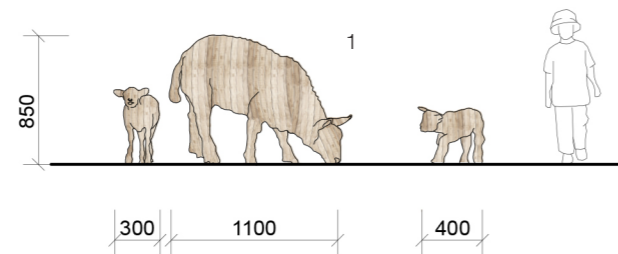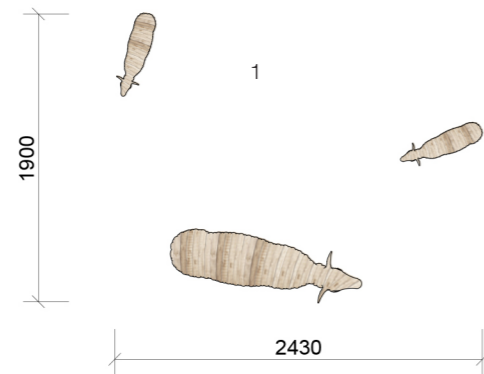



WOODEN TROUGHS

- 1 - Wooden troughs filled with sand
- 2 - Small wooden rakes, buckets and tools for sand-play

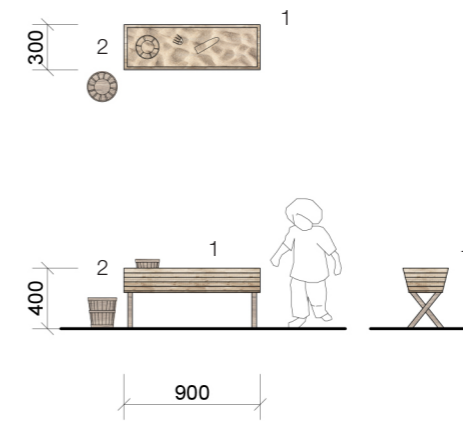

ROPEWALK AND
STEPPING LOGS

- 1 - Stumps and logs placed as stepping elements
- 2 - Fixed wooden shovel
- 3 - Fixed wooden pitchfork
- 4 - Ropes strung between the tools to form a tightrope walk

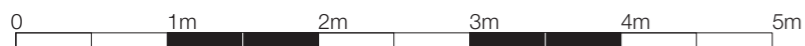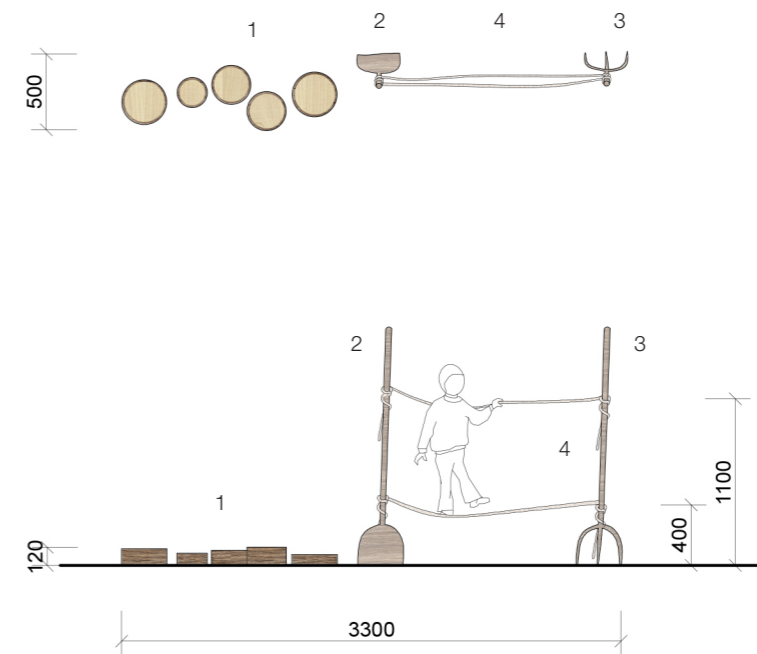

J & L GIBBONS LLP
LANDSCAPE ARCHITECTURE
URBAN DESIGN
19 SWAN YARD,
LONDON N1 1SD
T: 020 7226 1345

Project:
MARBLE HILL REVIVED

Date: 16_02_2017
Scale: 1:50 @ A3
Status: Planning

Drawn: SD
Checked: ND
Approved: ND

Drawing title:
PLAY AREA
Play equipment 4 of 4

Drawing number: 581_PL_L_16 -

The information in this drawing is copyright of J & L Gibbons LLP. Do not scale from this drawing. All dimensions are to be verified on site prior to construction. J & L Gibbons LLP to be informed of any variation between site conditions and dimensions.

Rev: Date: Issue: Description