
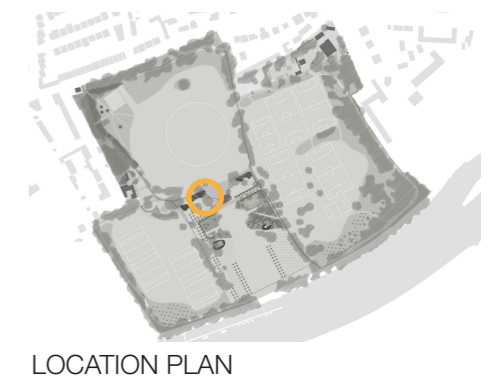
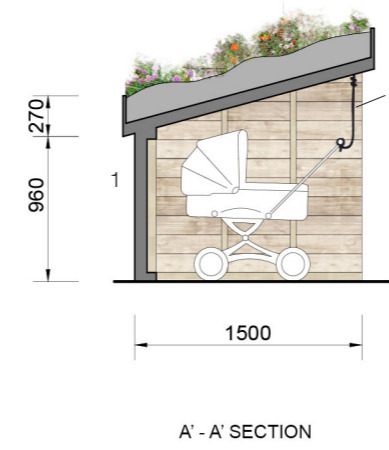


KEY

- 1 - Wooden storage for five pushchairs
- 2 - Lock
- 3 - Green roof

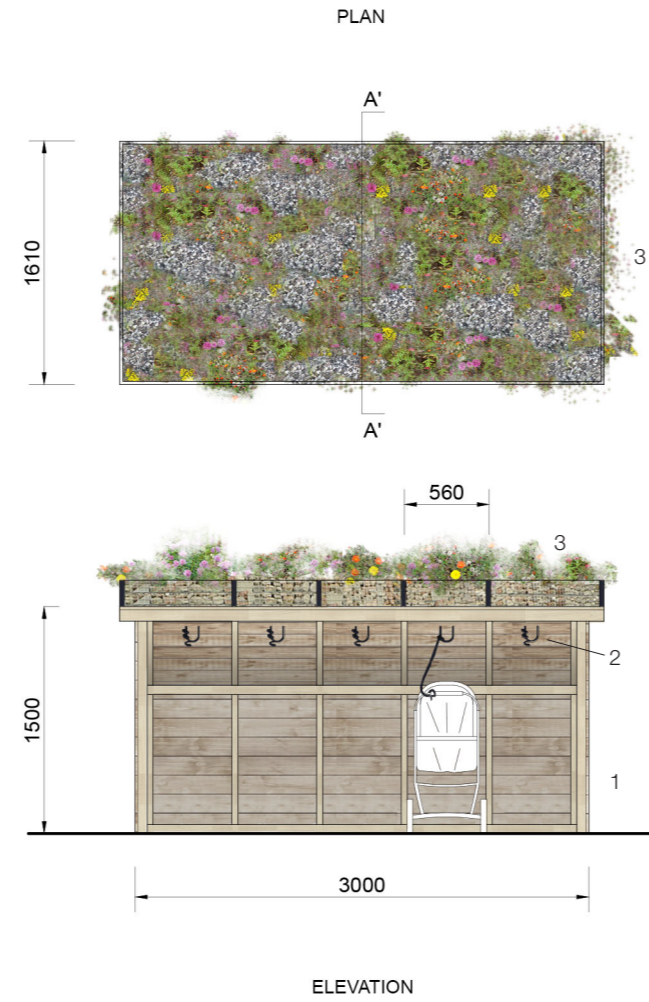

<p>J &amp; L GIBBONS LLP LANDSCAPE ARCHITECTURE URBAN DESIGN</p> <p>19 SWAN YARD, LONDON N1 1SD T: 020 7226 1345</p>	<p>Project: MARBLE HILL PARK</p>			<p>Drawing title: PUSHCHAIR STORAGE</p>	
	<p>Date: 24_02_2017</p>	<p>Scale: 1:50 @ A3</p>	<p>Status: Planning</p>	<p>Drawing number:</p>	<p>Rev:</p>
<p>Drawn: SD</p>	<p>Checked: ND</p>	<p>Approved: ND</p>	<p>581_PL_L_17 -</p>		