


KEY

- 1 - Wooden building designed to resemble the old Ice House
- 2 - Bench
- 3 - Hedera helix (Ivy) and Lonicera japonica (Honeysuckle)
- 4 - Thicket

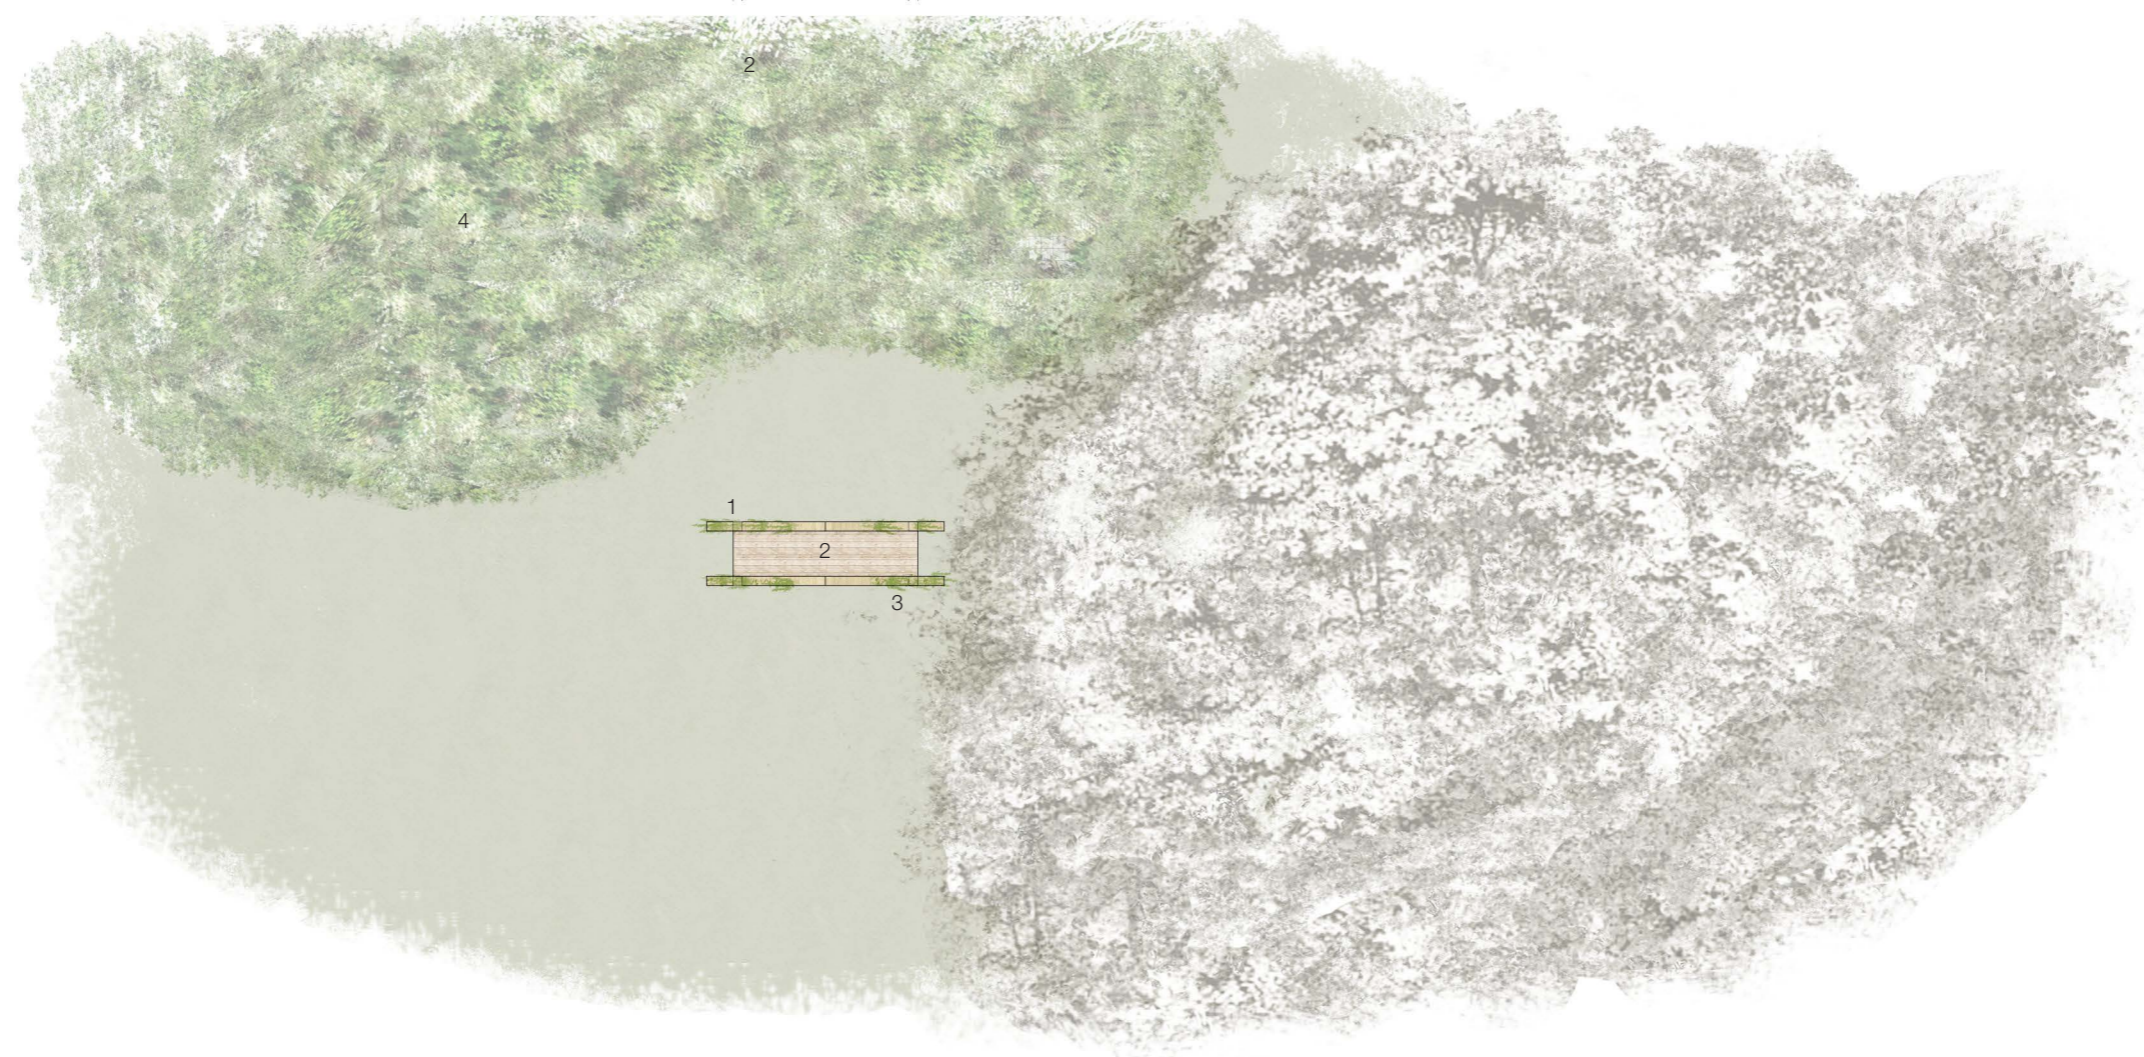

LOCATION PLAN



J & L GIBBONS LLP
 LANDSCAPE ARCHITECTURE
 URBAN DESIGN
 19 SWAN YARD,
 LONDON N1 1SD
 T: 020 7226 1345

Project:
 MARBLE HILL REVIVED
 Date:
 24_02_2017

Scale:
 1:100 @ A3

Status:
 Planning

Drawing title:
 INTERPRETATIVE PLAY ELEMENT
 Ice House seat

Drawing number: Rev:

581_PL_L_18

The information in this drawing is copyright of J & L Gibbons LLP
 Do not scale from this drawing
 All dimensions are to be verified on site prior to construction.
 J & L Gibbons LLP to be informed of any variation between site conditions and dimensions.

Drawn: SD
 Checked: ND
 Approved: ND

Rev | Date | Initials | Description