

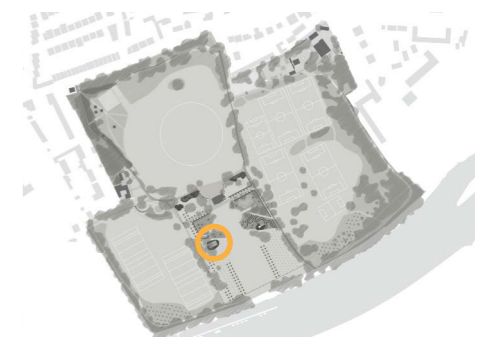


KEY

- 1 - Entrance
- 2 - Cedec surface
- 3 - Wooden skittles game
- 4 - Bench
- 5 - Yew hedge
- 6 - Thicket

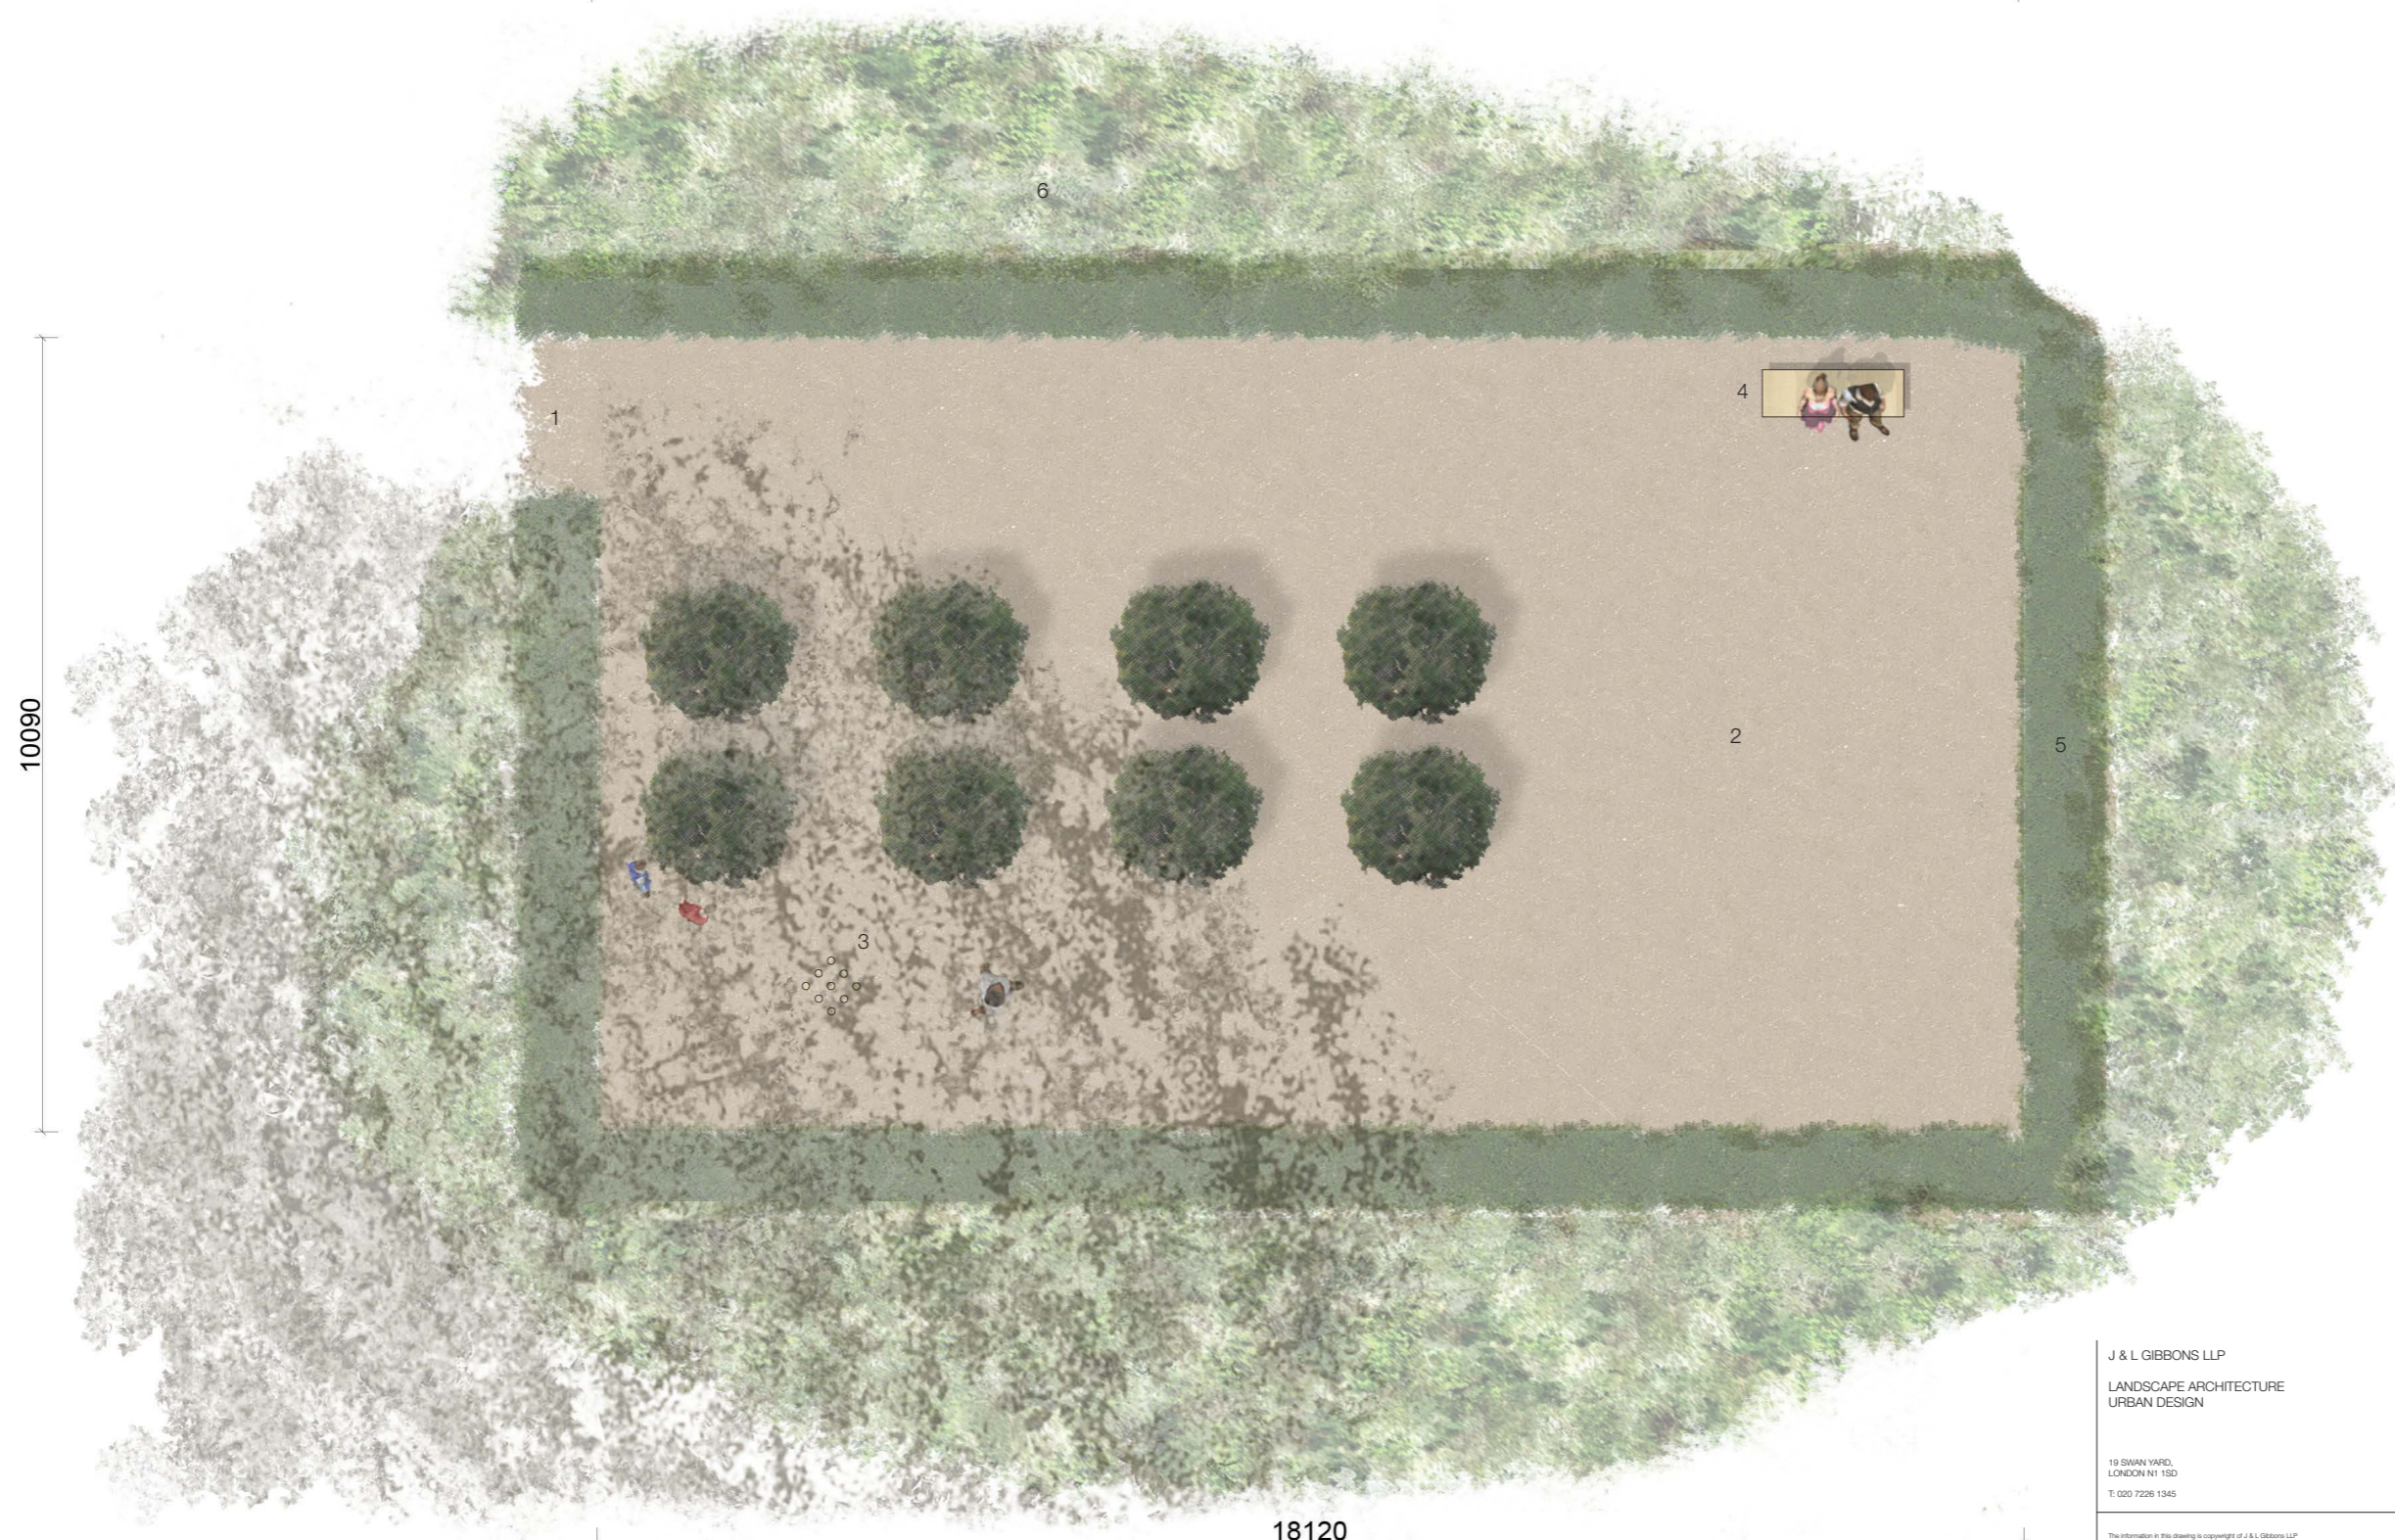

LOCATION PLAN

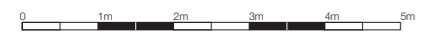

J & L GIBBONS LLP
 LANDSCAPE ARCHITECTURE
 URBAN DESIGN
 19 SWAN YARD,
 LONDON N1 1SD
 T: 020 7226 1345

Project:
 MARBLE HILL REVIVED
 Date:
 24_02_2017
 Drawn:
 SD

Scale:
 1:100 @ A3
 Checked:
 ND

Drawing title:
 INTERPRETATIVE PLAY ELEMENT
 Ninepin Alley
 Status:
 Planning
 Approved:
 ND
 Drawing number:
 581_PL_L_19

Rev:

The information in this drawing is copyright of J & L Gibbons LLP. Do not scale from this drawing. All dimensions are to be verified on site prior to construction. J & L Gibbons LLP to be informed of any variation between site conditions and dimensions.

Rev | Date | Initials | Description