




D College Car Park Section D-D'  
Scale 1:50@A1

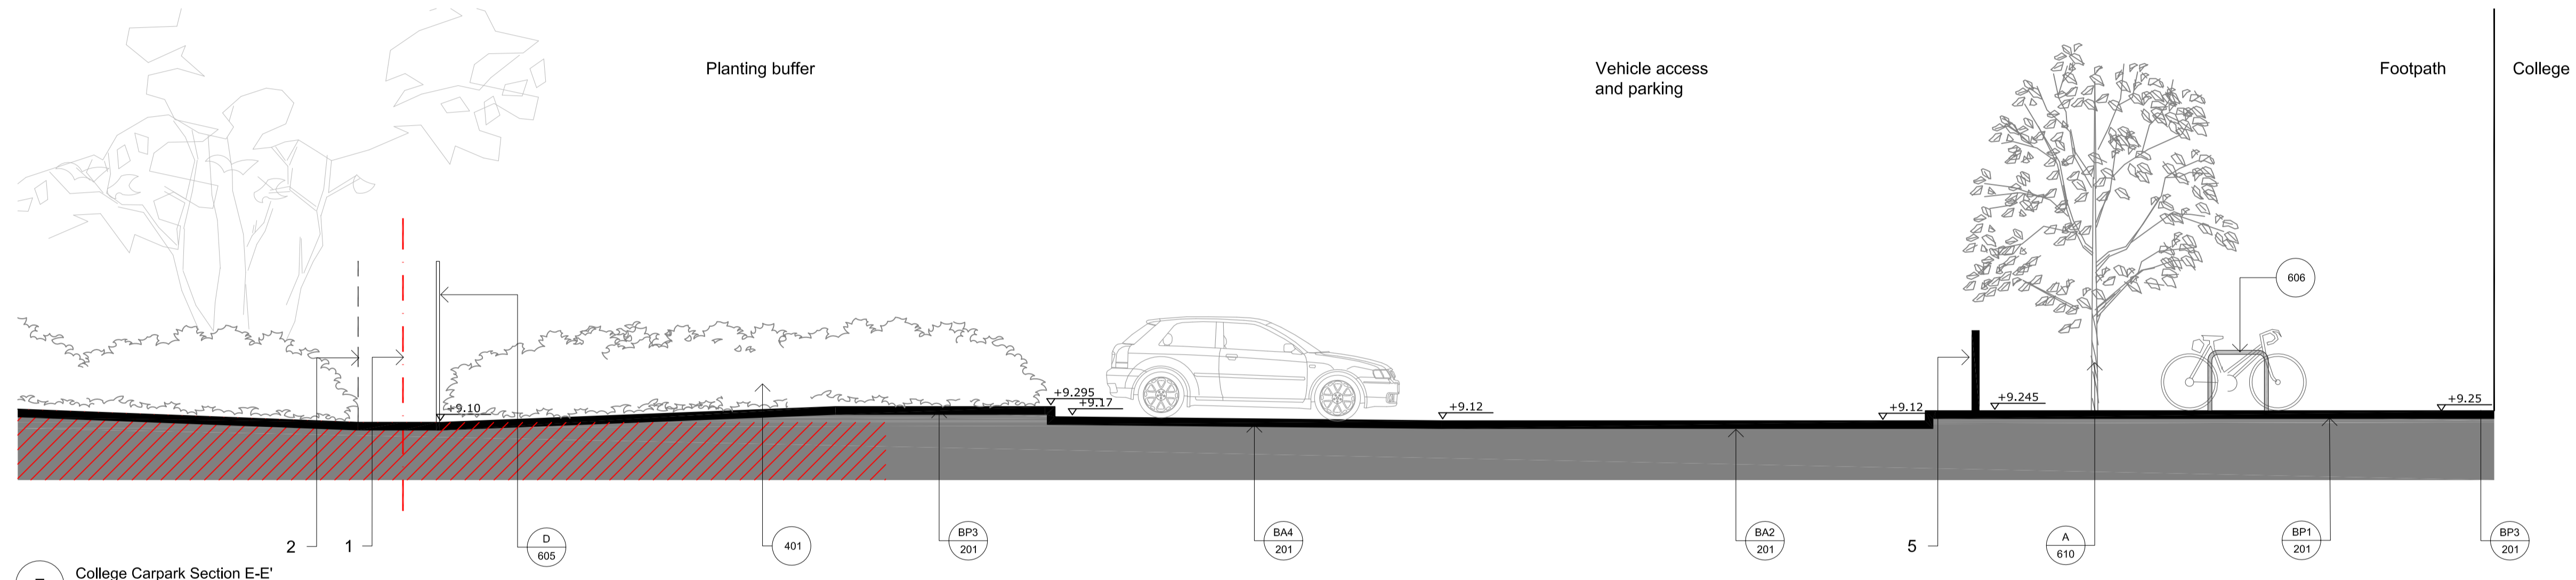

E College Carpark Section E-E'  
Scale 1:50@A1

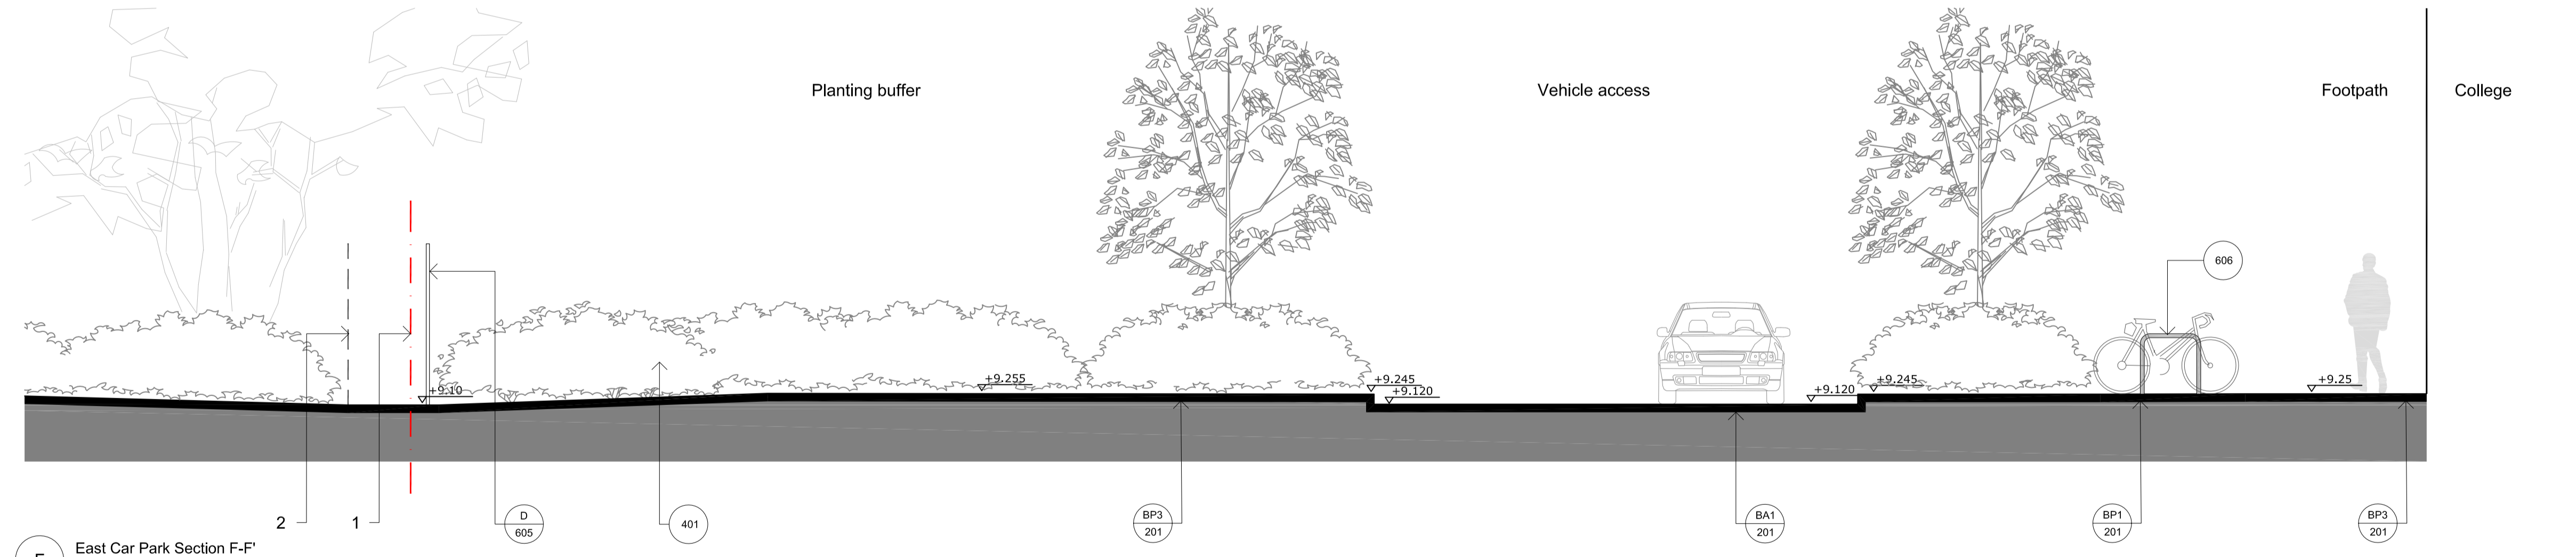

F East Car Park Section F-F'  
Scale 1:50@A1

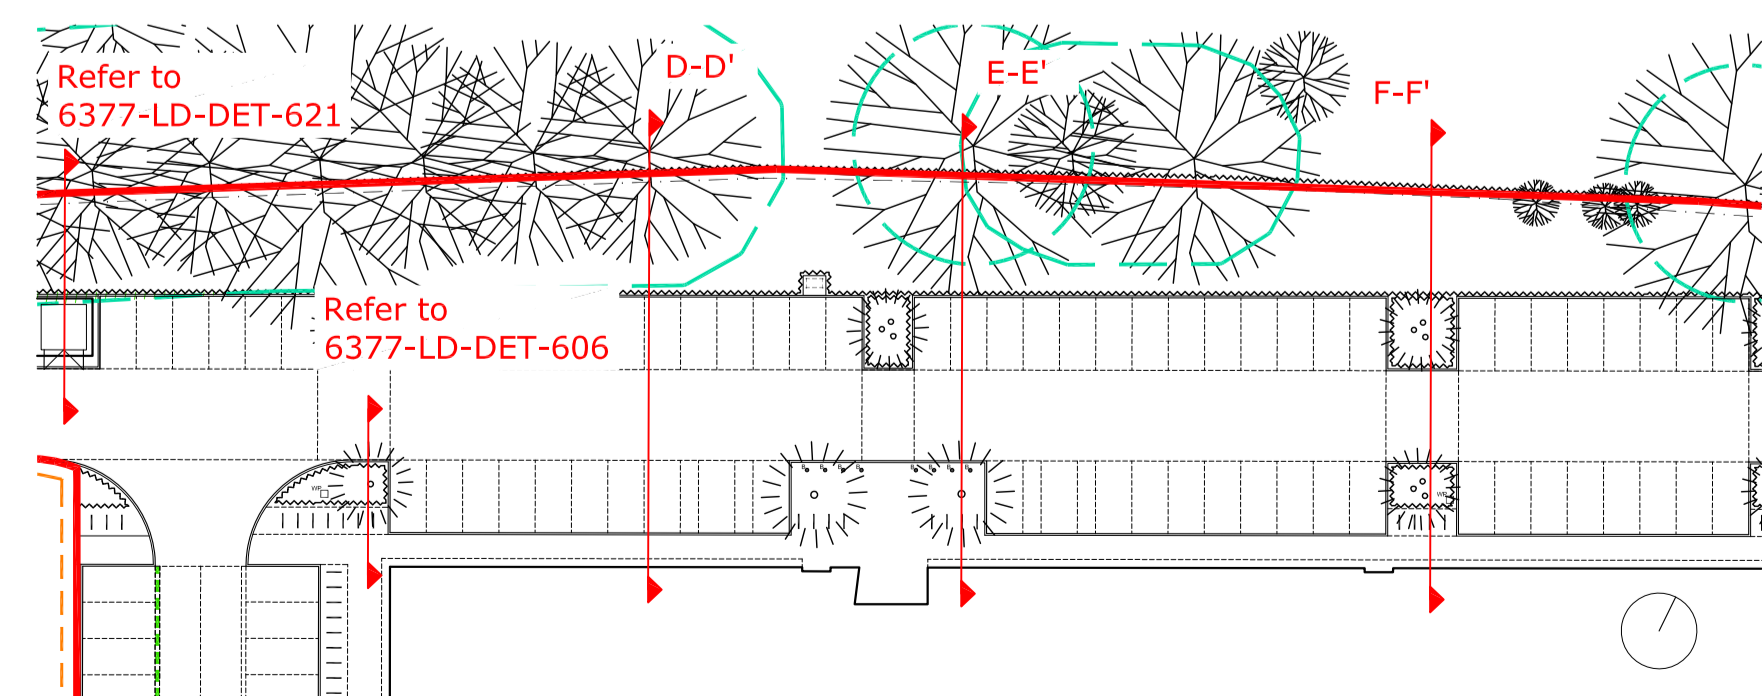

H Location Plan  
Scale 1:1000@A1

Notes

- Do not scale from this drawing, use only written dimensions.
  - All dimensions are drawn in mm unless otherwise noted.
  - All dimensions must be checked on site and any discrepancies verified with landscape architect.
  - Landscape drawing only - to be read in conjunction with architect and engineers drawings.
  - All materials/items used to be as specified or alternatives to be approved by landscape architect.
1. Site boundary
  2. Existing fence to be removed
  3. Existing ground level
  4. Root protection zone to existing trees - no dig construction required
  5. Bollard proposed

B	22.05.17	Plan/Imp	ML	EP	EP
A	23.05.17	Plan/Imp	ML	EP	EP
Rev	Date	Issue Notes	Des	Chk	App

**LUC** 43 Chalton Street  
London, NW1 1JD  
T: 020 7363 5784  
F: 020 7363 4798  
london@landuse.co.uk  
www.landuse.co.uk

Project		Richmond Upon Thames College	
Phase 1		Client	
Atkins		Title	
Site Sections		Car Park to College	
Scale	Varies@A1	Status	Planning
Job No.	6377	Drawing No.	LD DET 622
Issue	B		