


Do not scale from this drawing.  
Check all dimensions on site before fabrication or setting out.  
This document is protected by copyright and may not be reproduced without the permission of Hamiltons Architects Ltd.

Notes:


Rev.	Description:	Date:	Drawn by:	Issued by:
P01	Proposed elevation 5-5 updated for new blocks D, proposed elevation 6-6 updated for Block E	15-04-16	JH	TPH
P02	Central Block B Split into two Blocks, associated landscape revisions.	11-05-16	SD	TPH
P03	-Building names revised -Proposed elevation 3-3 Block D & B & 6-6 Block D & B	23-03-17	NP	TPH

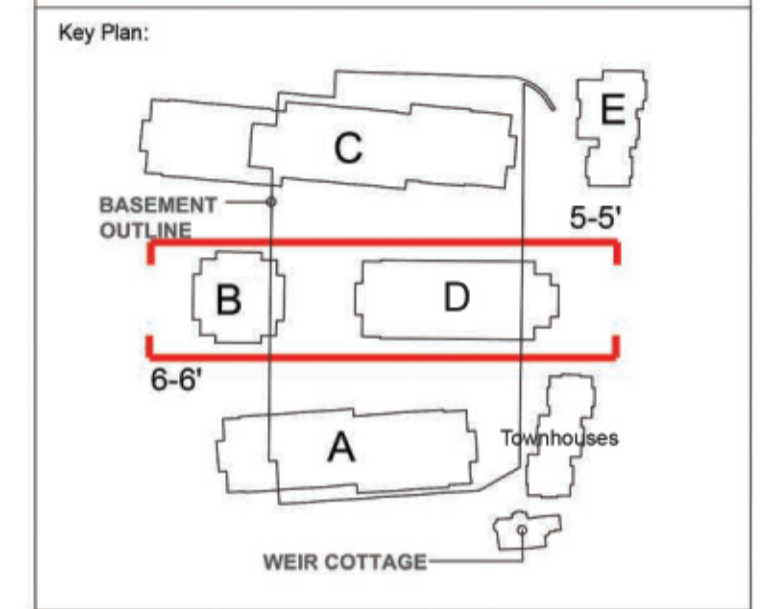

Proposed Elevation 5-5'



Proposed Elevation 6-6'

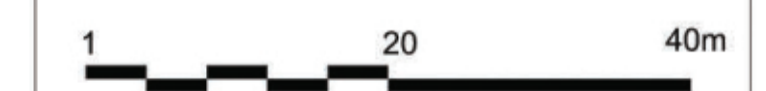

**PLANNING**

Project:  
Teddington Riverside  
Drawing Title:  
Proposed elevation 5-5 Block B1 & B2  
Proposed elevation 6-6 Block B1 & B2

**hamiltons architects**

Scale 1:250 @A1	Drawn by: HH	Issued by: TPH	Date: 04-09-15
Project No: 14039	Drawing No: A-10-307	Rev: P03	