


Do not scale from this drawing.
 Check all dimensions on site before fabrication or setting out.
 This document is protected by copyright and may not be reproduced
 without the permission of Hamiltons Architects Ltd.

Notes:


Rev.	Description:	Date:	Drawn by:	Issued by:
P01	Block C central entry doors added	15-04-16	JH	TPH
P02	Central Block B Split into two Blocks	11-05-16	SD	TPH
P03	- Building names revised - Proposed elevation 7-7 Block C & 8-8 Block C	23-03-17	NP	TPH

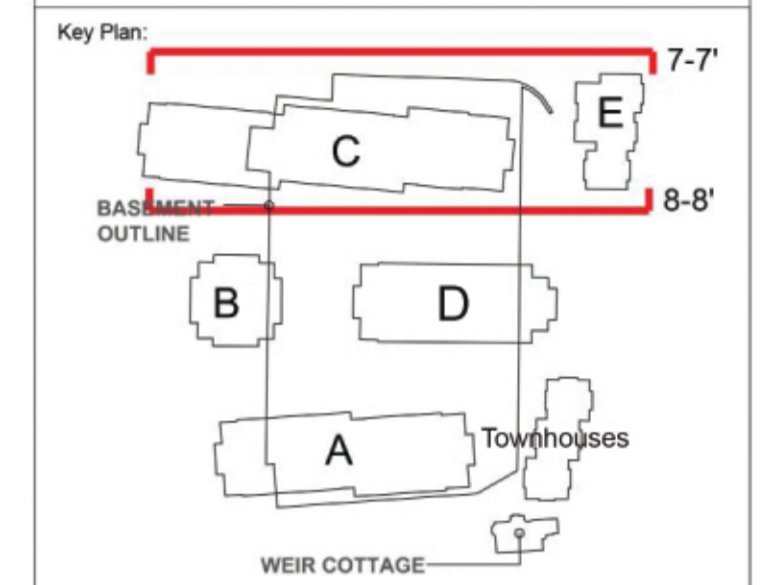

Proposed Elevation 7-7'



Proposed Elevation 8-8'

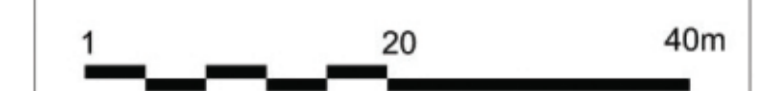

PLANNING

Project:
 Teddington Riverside
 Drawing Title:
 Proposed elevation 7-7' Block C
 Proposed elevation 8-8' Block C

hamiltons architects

Scale 1:250 @A1	Drawn by: HH	Issued by: TPH	Date: 04-09-15
Project No: 14039	Drawing No: A-10-308	Rev: P03	