



Do not scale from this drawing.
Check all dimensions on site before fabrication or setting out.
This document is protected by copyright and may not be reproduced without the permission of Hamiltons Architects Ltd.

Notes:


Rev.	Description:	Date:	Drawn by:	Issued by:
P01	Blocks D & E updated on elevations 3-3 & 4-4	16-04-15	JL	TPH
P02	Central Block B Split into two Blocks	11-05-16	SD	TPH
P03	-Building names revised -Proposed elevation 3-3 East & 4-4 West	23-03-17	NP	TPH



Proposed Elevation 3-3' (Dimensions noted are from the relevant boundary plane)

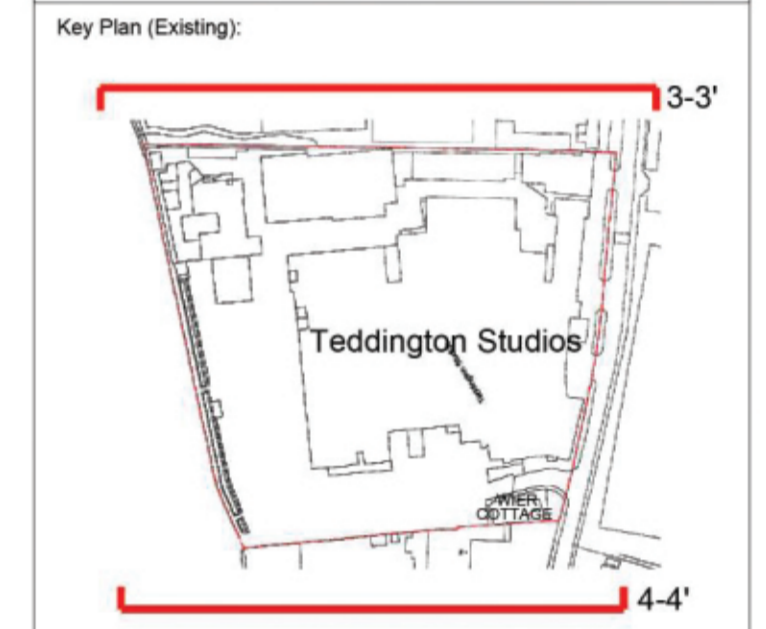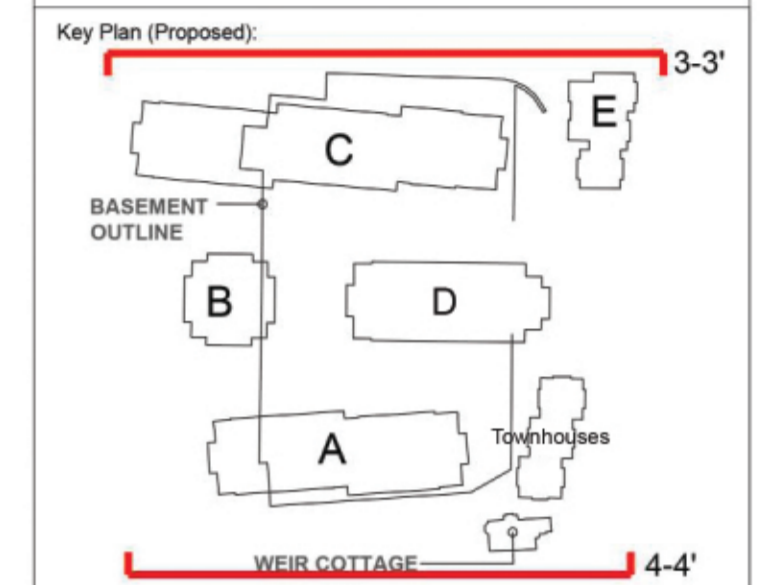

Proposed Elevation 4-4' (Dimensions noted are from the relevant boundary plane)

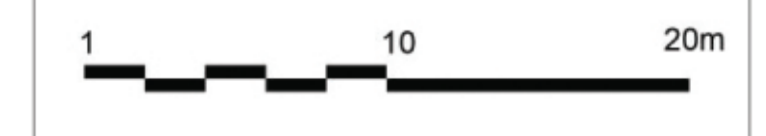

PLANNING

Project:
Teddington Riverside
Drawing Title:
Proposed Elevation 3-3' East
Proposed Elevation 4-4' West'

hamiltons architects

Scale 1:250 @A1	Drawn by: ES	Issued by: TPH	Date: 11-09-15
Project No: 14039	Drawing No: A-10-311	Rev: P03	