




Disclaimer:  
Do not scale from this drawing.  
Check all dimensions on site before fabrication or setting out.  
This document is copyright and may not be reproduced without permission of the owner.

Notes:  
All Dimensions to structure from Gridline  
All opening dimensioned to centerline unless noted

Rev:	Description:	Date:	Drawn by:	Issued by:
P01	Block D & E update in View 1	05-04-16	JL	TPH
P02	Central Block B Split into two Blocks. Block B2 updated in view 2	11-05-16	SD	TPH
P03	Building names revised Existing Landscaping Strip adjacent to river walkway reinstated.	13-03-17	NP	TPH

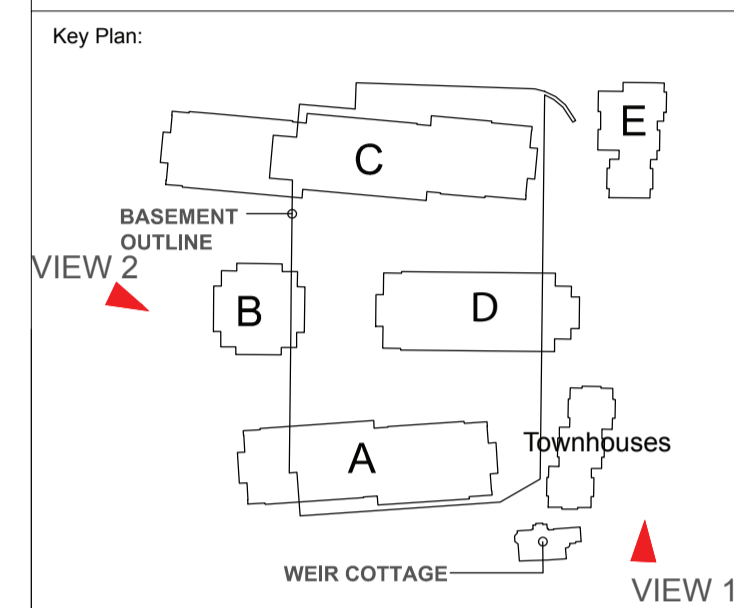

VIEW 1



VIEW 2

PLANNING

Project:  
Teddington Riverside  
Drawing Title:  
Perspectives 1 of 2

hamiltons architects

Scale 1:500 @A3 1:250 @A1	Drawn By: IG	Issued By: TPH	Date: 19-08-15
Project No: 14039	Drawing No: A-10-400	Rev: P03	